

RESIDENTIAL

VANCOUVER HERITAGE HALL




FAMILY RESIDENCE

Design Concept


Taking inspiration from the rich character of the historic and elegant venue in the heart of Vancouver. This family home is built on the top floor of Heritage Hall located on Main Street, Vancouver.

This apartment embodies the very idea of a peaceful sanctuary with a curated relaxed feel.


Merging functionality and style with high quality finishes that are practical yet timeless. The families home is designed around an exciting and family oriented lifestyle. Natural light bathes the space through the large windows, acting as an asset in which subtle features such as hand painted tiles, timber floors and marble surfaces anchor themselves. The look is sophisticated, yet content.

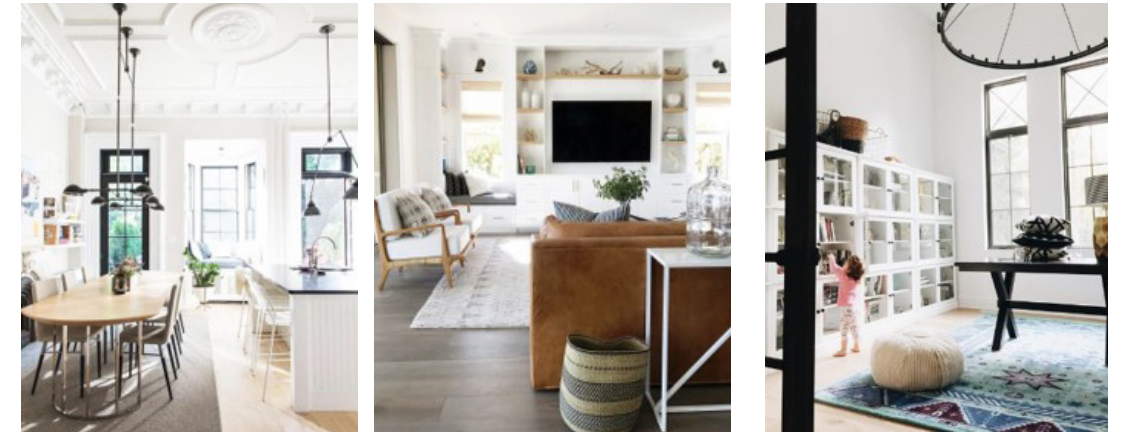


Bubble Diagram

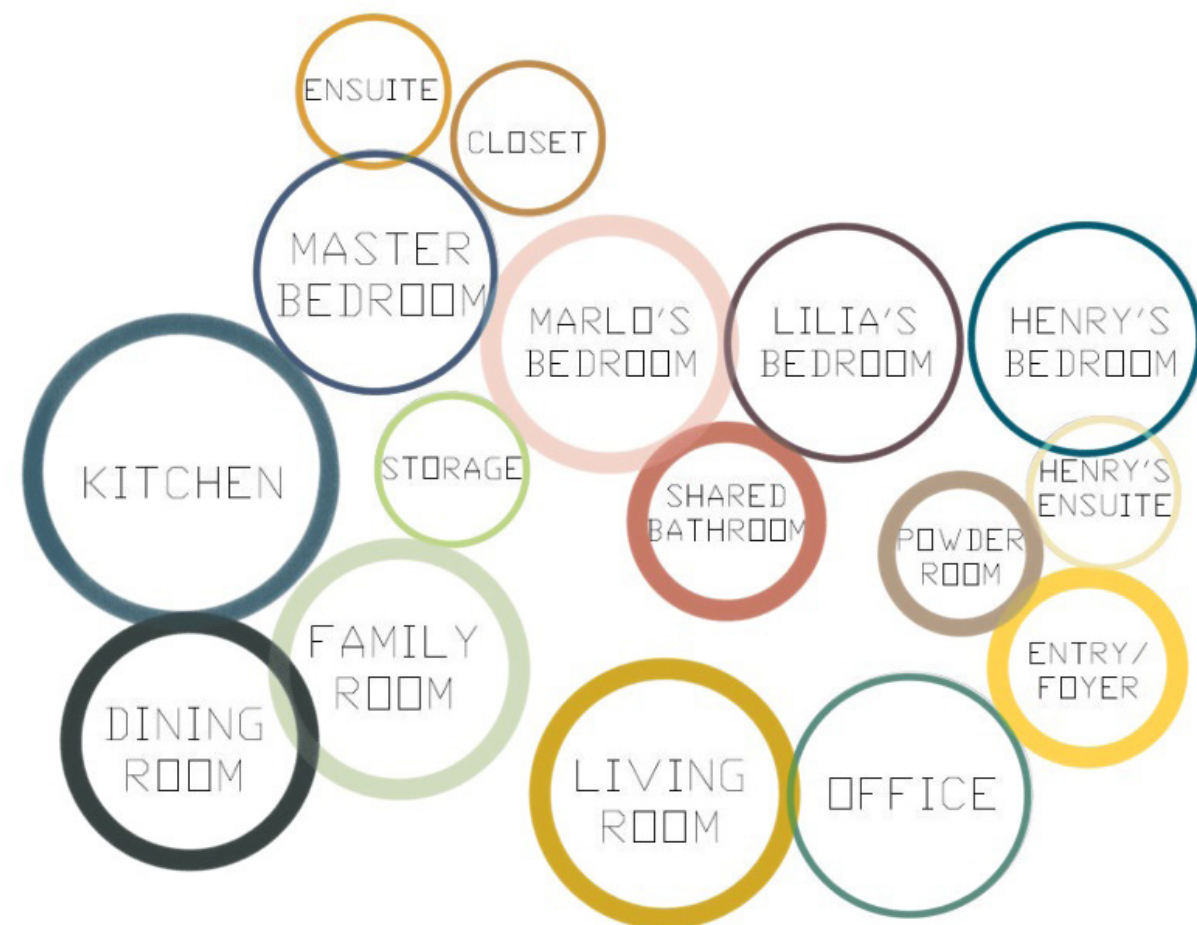

Adjacency Matrix

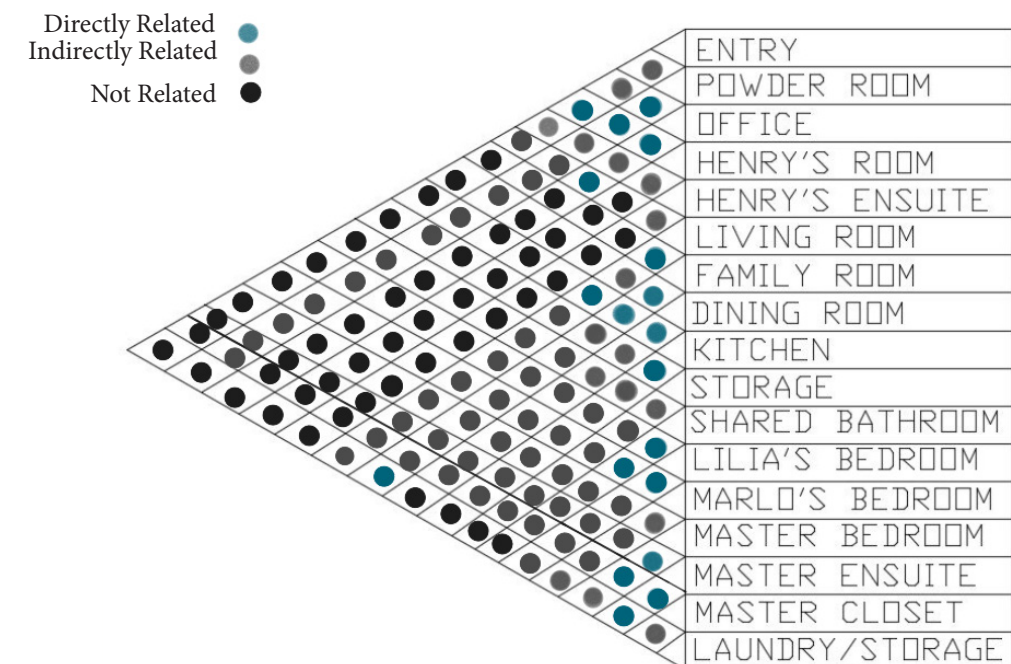

FLOOR PLAN

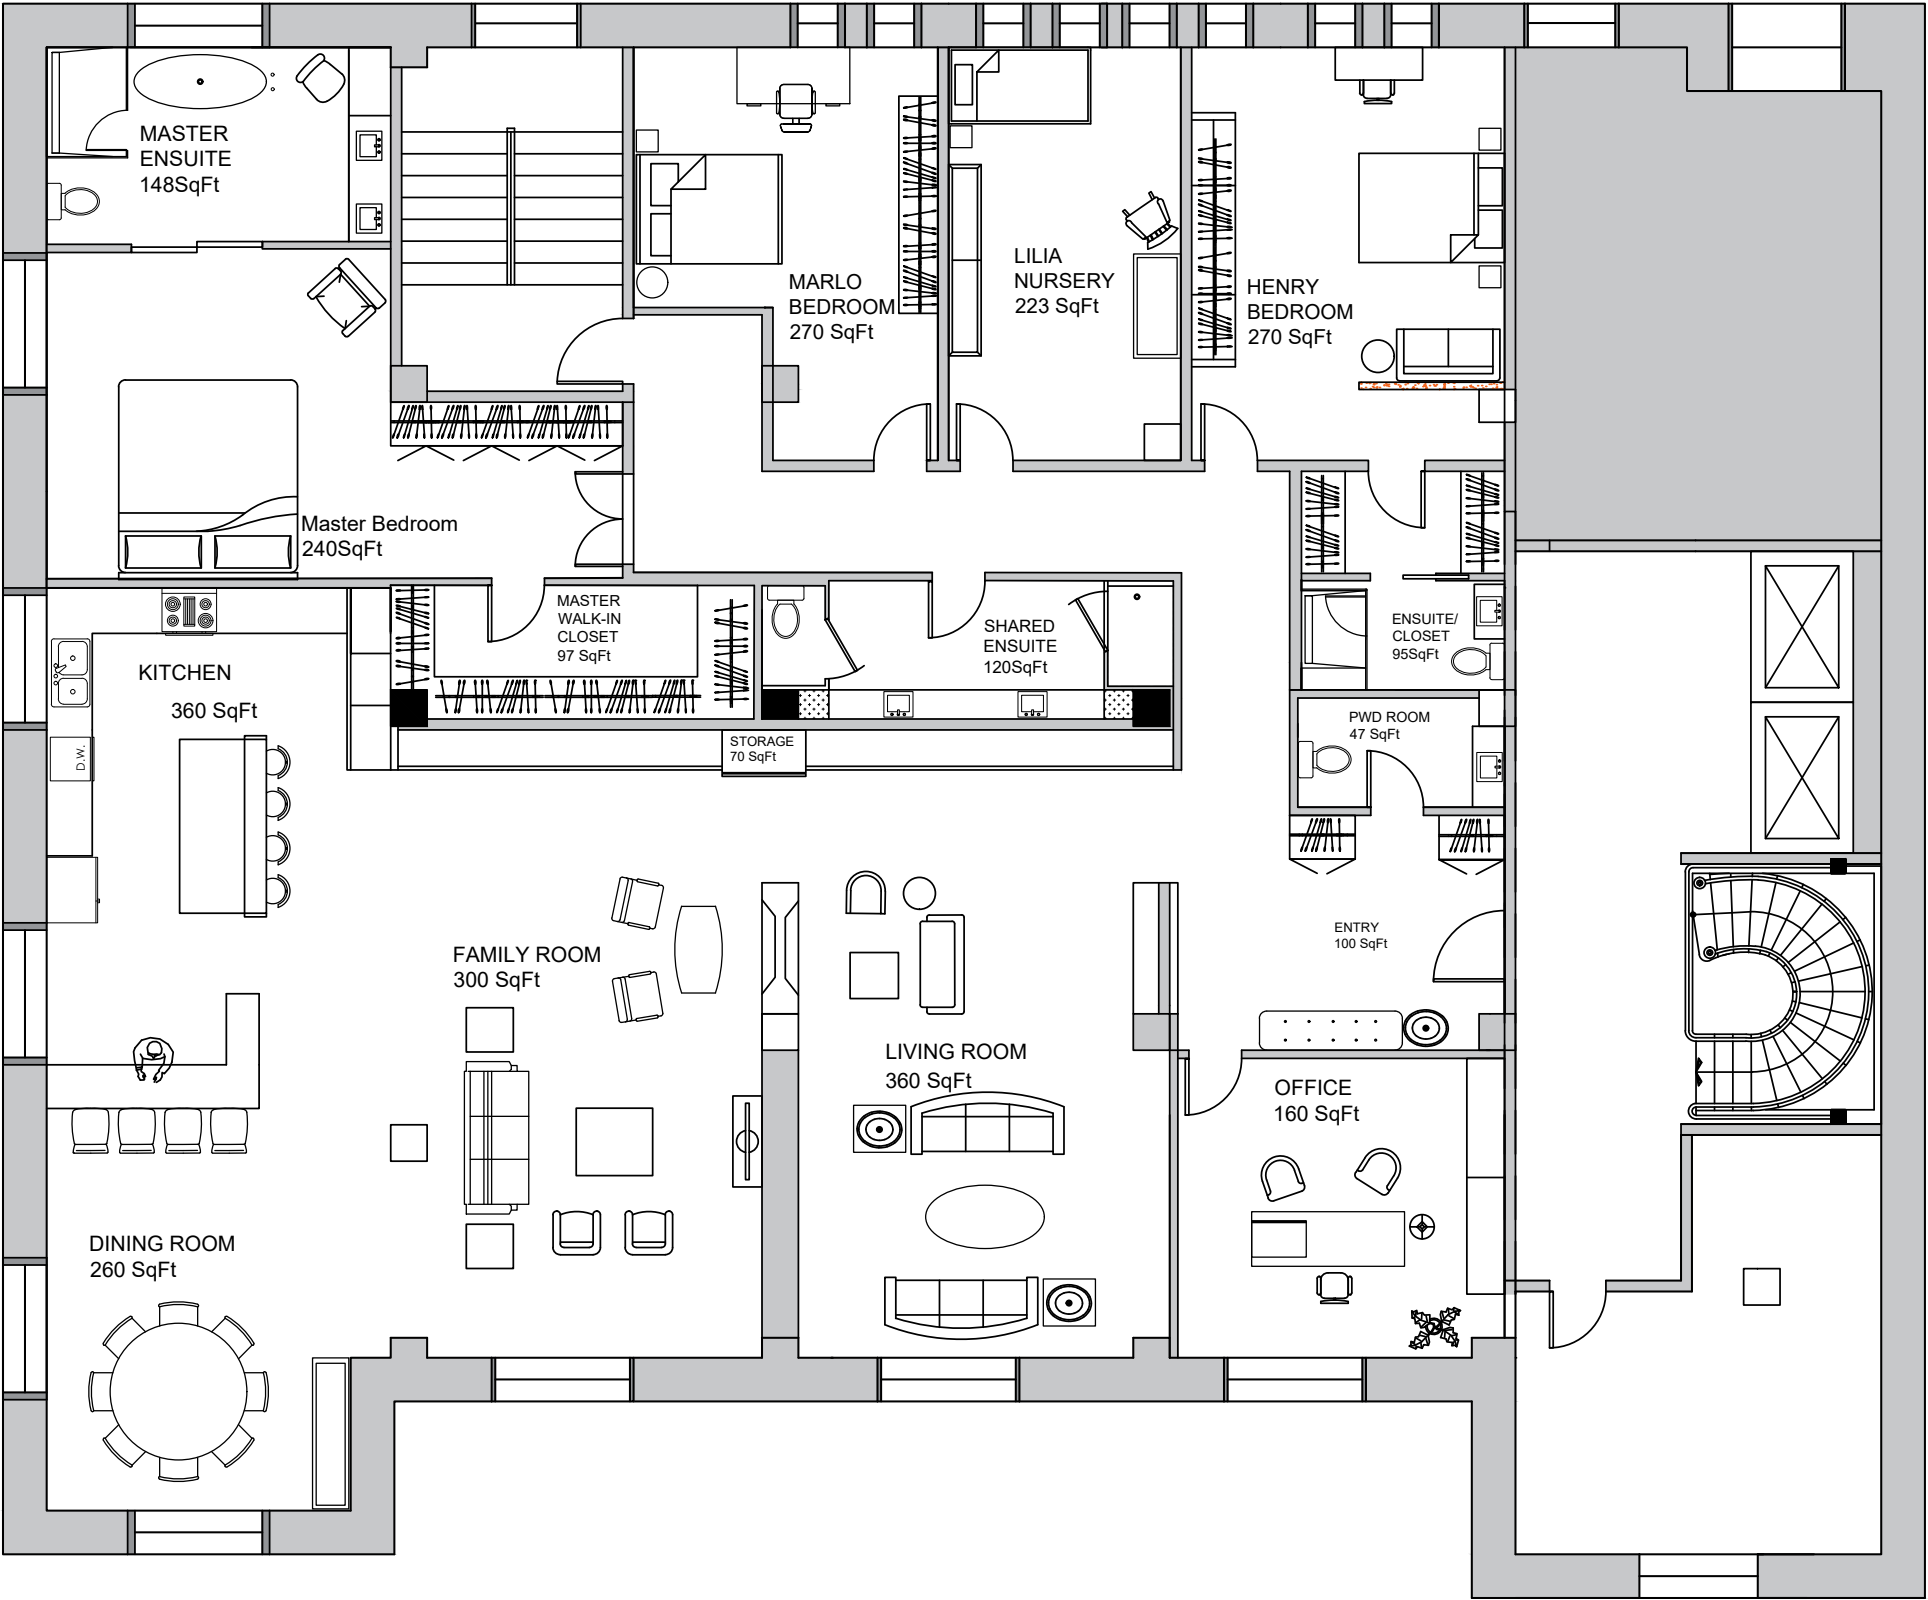







Dining Room Material Board

A mixture of rich and airy fabrics throughout the dining room space to bring an approachable dining experience for family & friends to enjoy. A feature wall with wall paper that is the ultimate combination of abstract lines and graphic boundaries.


1. Wall Covering - Hand Painted Paper
2. Dining Chair Backs - Velvet/Mohair
3. Dining Chair Seats - Velvet
4. Marble Table Top
5. Wood Veneer Flooring
6. Credeza Wood Finish
7. Benjamin Moore - Colour
8. Brass Frames and Credenza Hardware

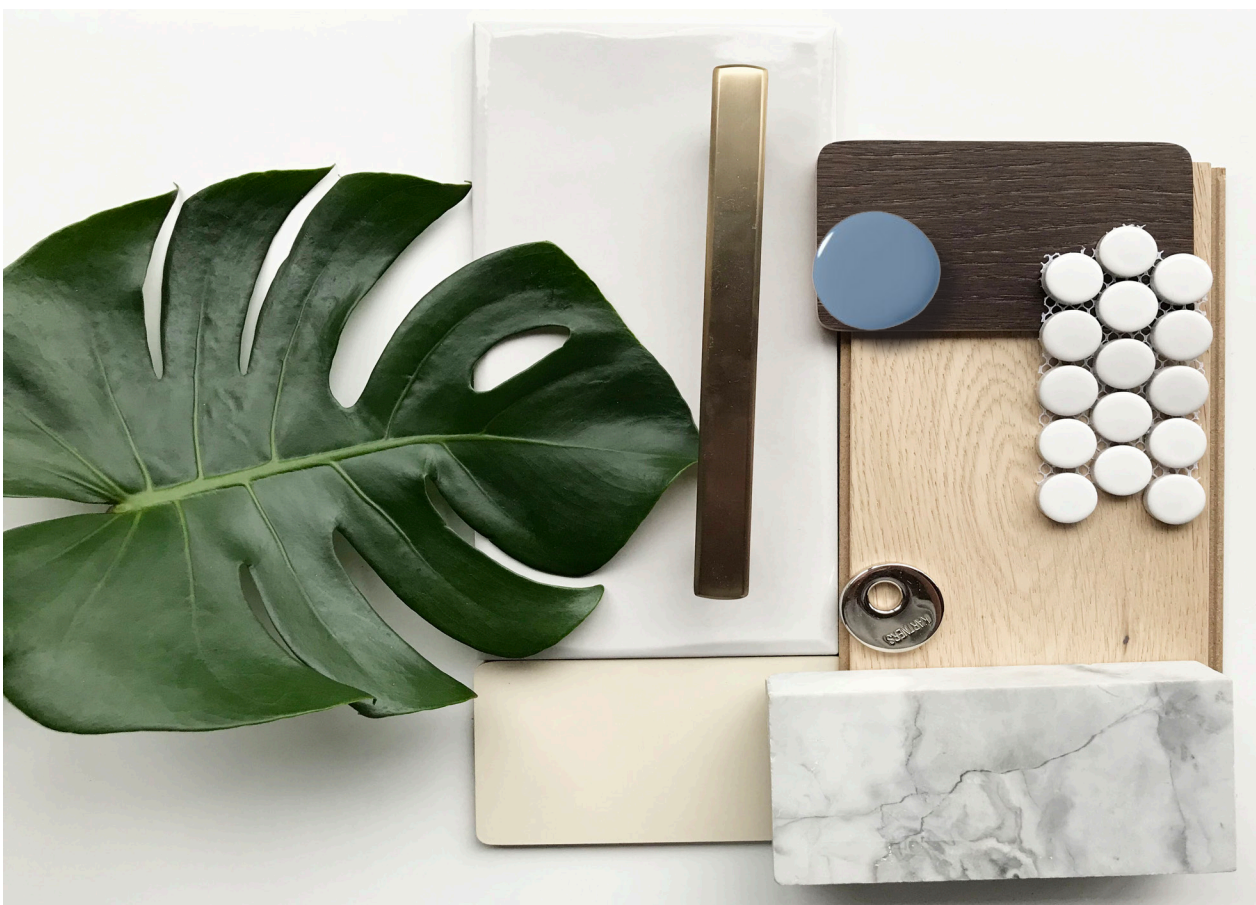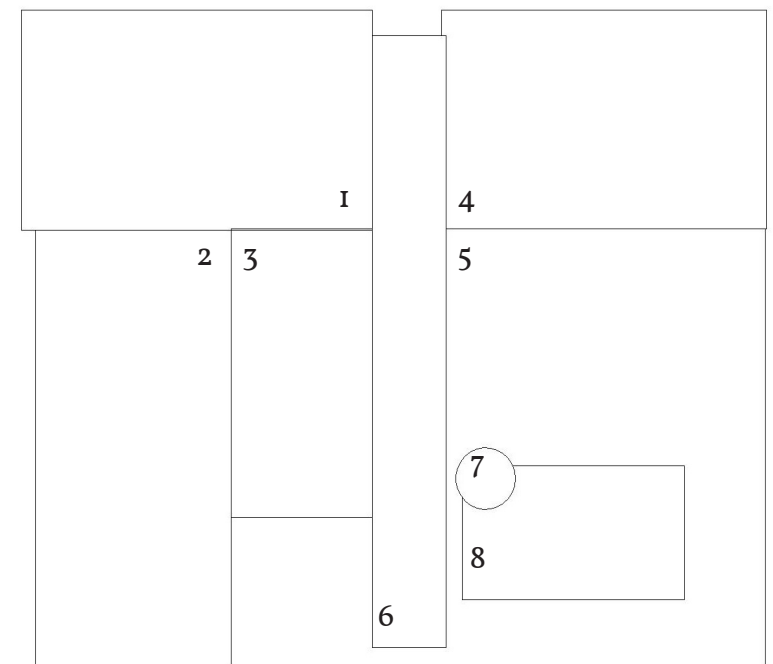

Kitchen Material Board

The most important space in the family home, includes materials that are not only durable but sophisticated and playful. Marble countertops with a waterfall edge detail and simple white subway tiles as backsplash to offset the ocean blue millwork. Brushed brass hardware through out the kitchen to add a hit of glamour to the space.

1. Subway Tile Backsplash
2. Millwork Hardware
3. Wood Veneer Furniture Cabinetry
4. Millwork Paint - Benjamin Moore
5. Hardwood Floors
6. Island Backsplash - Ceramic Penny Rounds
7. Plumbing Finish
8. Marble Countertops
9. Hood Fan Paint


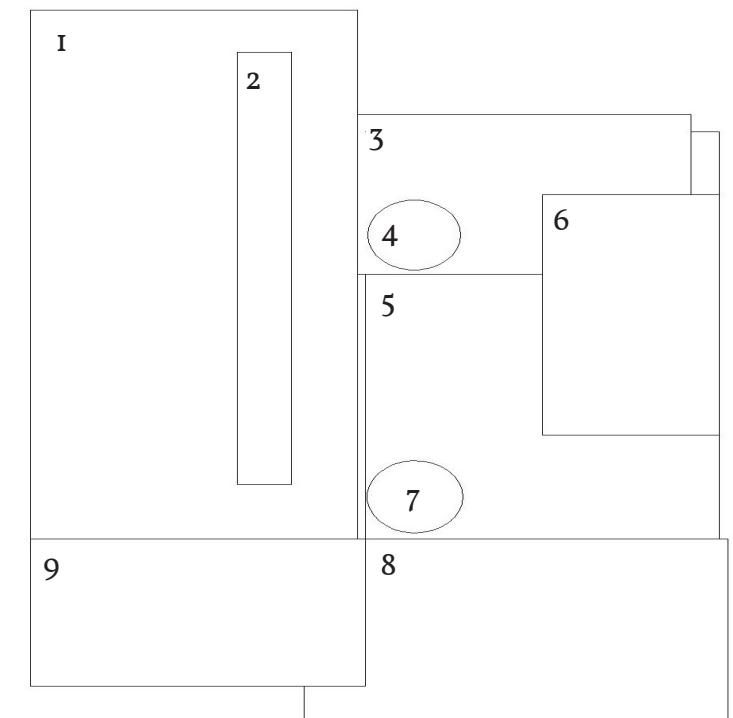


DINING ROOM





KITCHEN




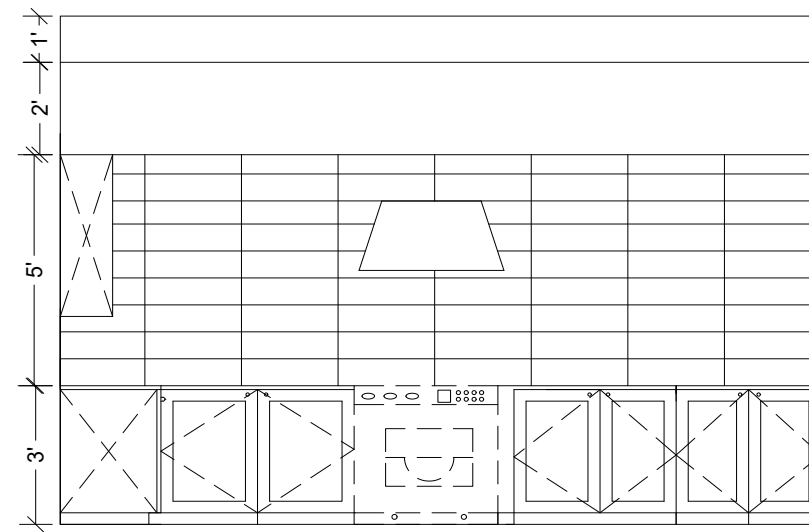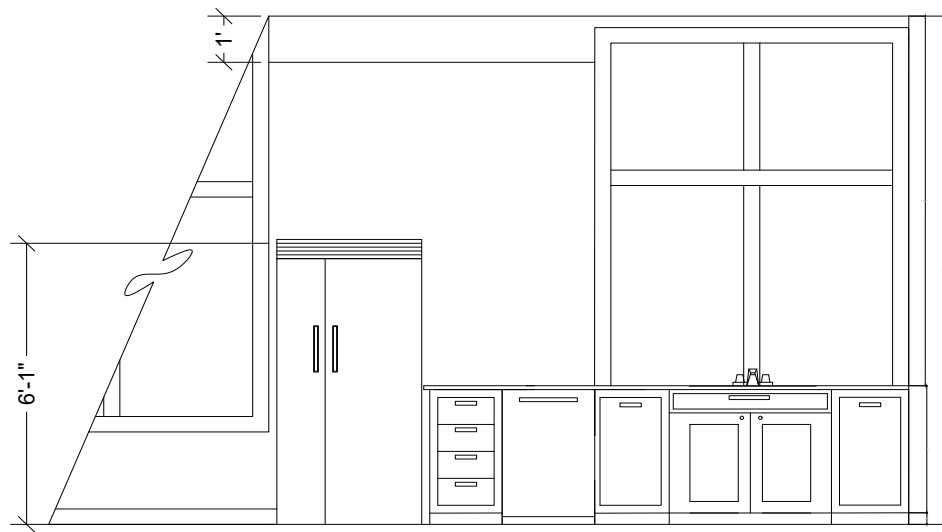


A KITCHEN – MILLWORK ELEVATION
ID1/2 SCALE NTS

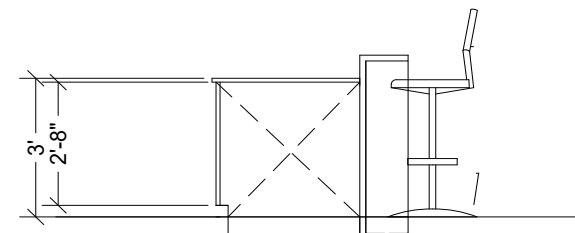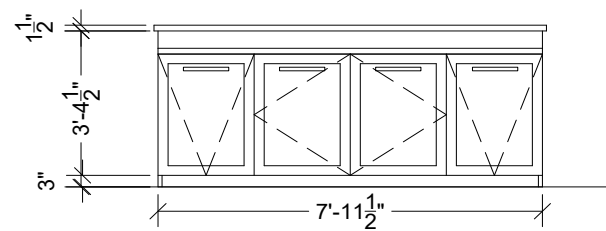

A KITCHEN ISLAND – MILLWORK DETAILS
ID2.5 SCALE NTS

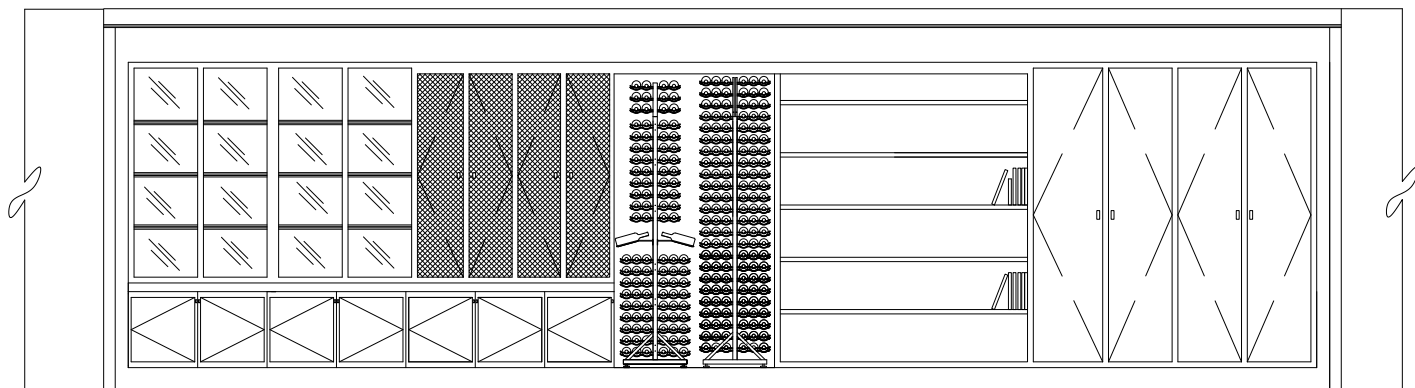

A
ID3 HALLWAY – MILLWORK ELEVATION
SCALE NTS

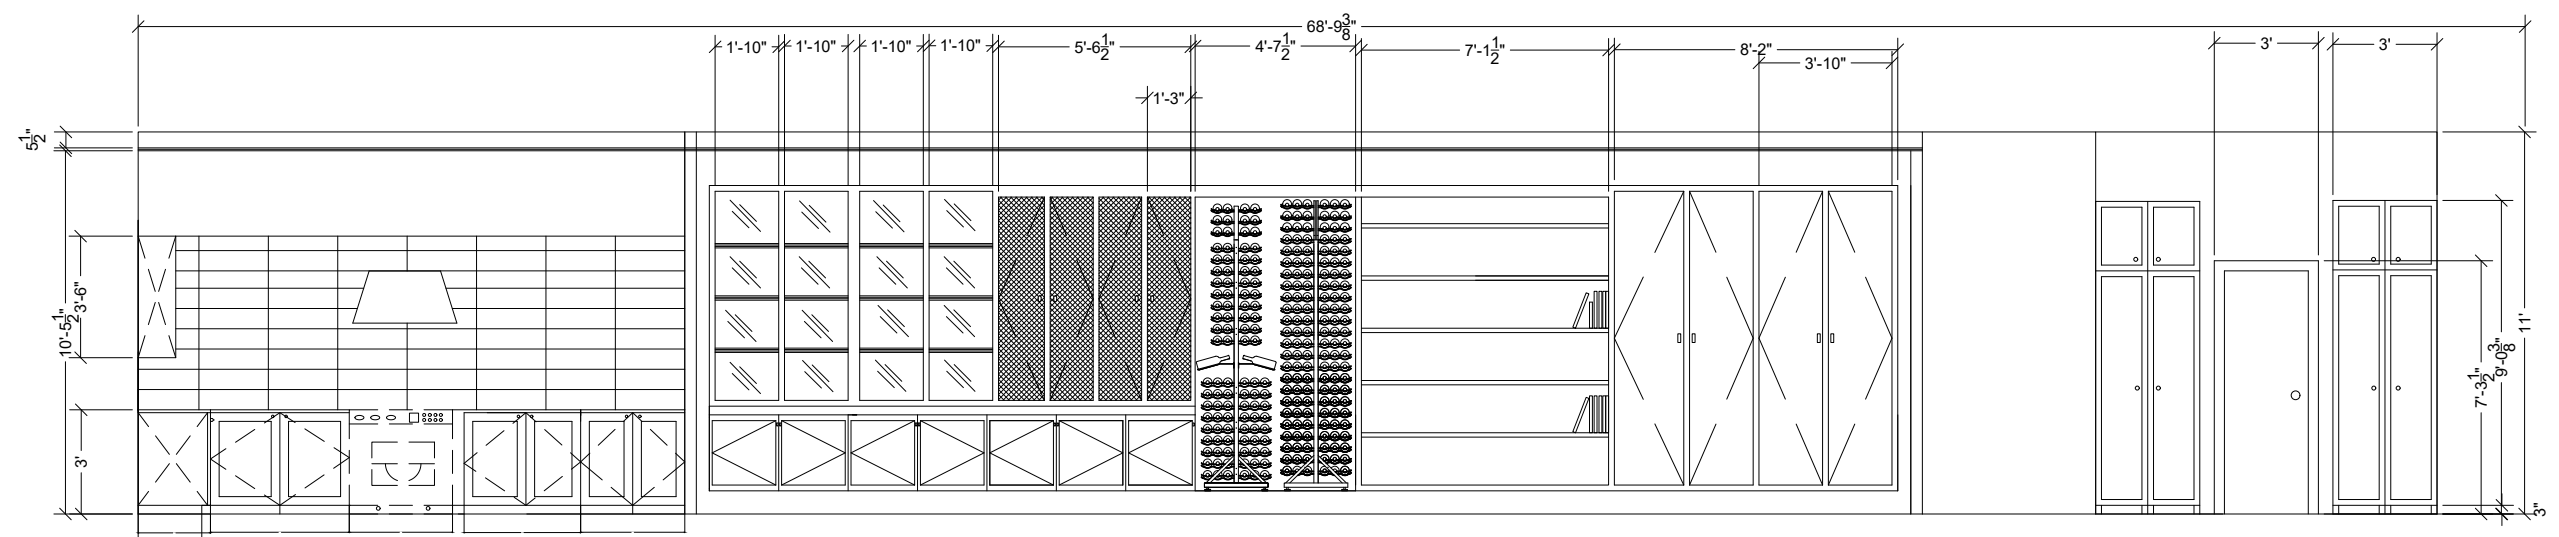

A
ID4 HALLWAY-KITCHEN-FOYER
SCALE NTS






Master Bathroom Material Board

A peaceful place to unwind with cooling combination of different stones laid in geometric pattern that became a seamless extension of the outside views. Hand-painted wallcovering and marble and brass textures, these artisenal elements add luxurious detail and sumptuous texture to this artistic and avant-garde aesthetic that resonates throughout this colourful and expressive home.


1. Vanity Chair - Linen
2. Calico Hand Painted Wall Covering
3. Shower Subway Tiles
4. Cut Marble Shower Floor
5. Hexagon Marble Flooring Tiles
6. Brushed Brass Millwork Hardware
7. Brushed Brass Furniture Style Mirror
8. Vanity Millwork Finish

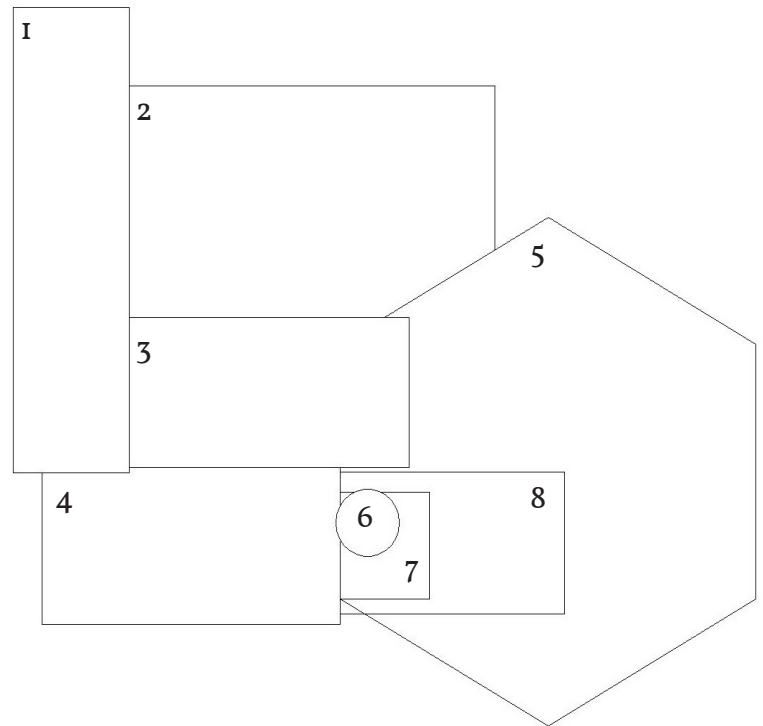

Master Bedroom Material Board

A sanctuary in the home for the parents, this space needs to be soft and warm with sophisticated tones and textures. Woven velvet fabrics and clean marble detailing with a plush carpet to ground the space. Oak hardwood throughout the home that lightens the space. Mixing complementary hardware in the bedroom for a contemporary edge.

1. Womb Chair Fabric - Velvet
2. Velvet Ottoman Fabric
3. Side table brass hardware
4. Oak Hardwood Floors
5. Marble Lamps
6. Brushed Chrome Lamp Detail
7. Kelly Wearstler Hand Painted Wall coverings
8. Custom Wool Rug

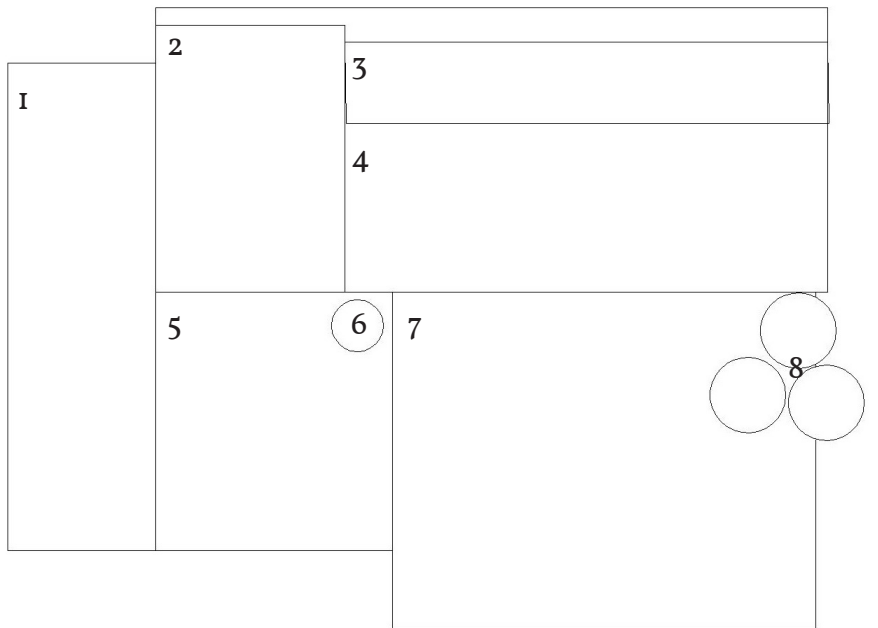


MASTER BEDROOM




MASTER ENSUITE



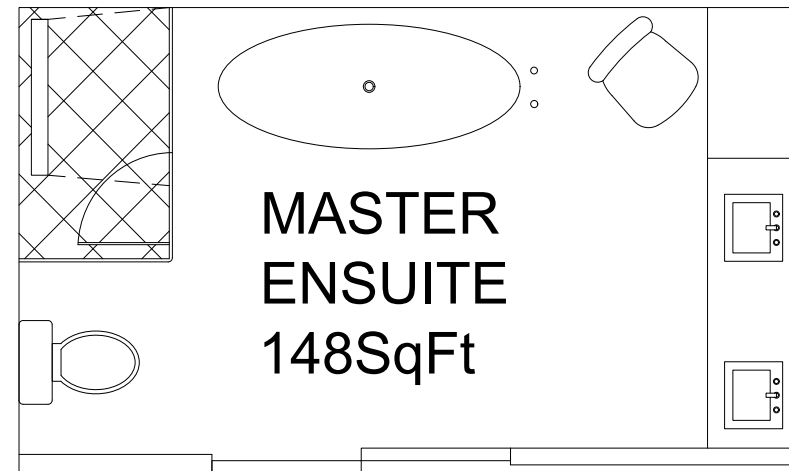


E MASTER ENSUITE PLAN
ID10 SCALE NTS

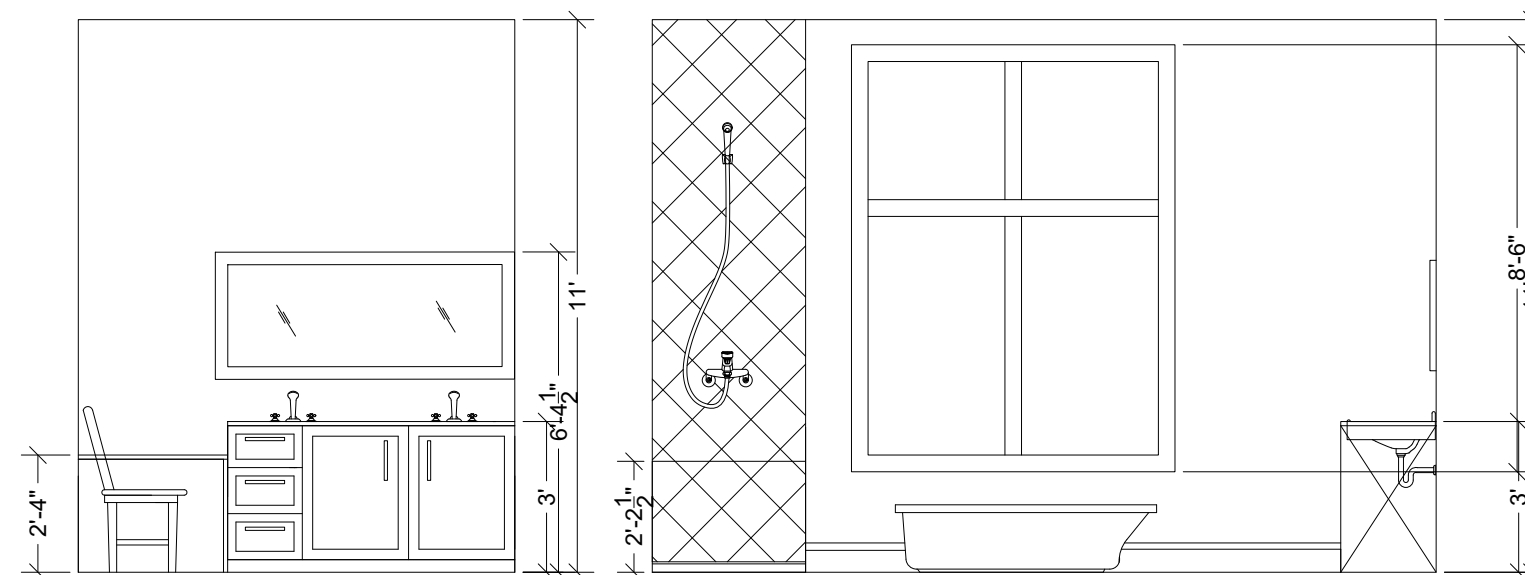


E MASTER ENSUITE – ELEVATION
ID10 SCALE NTS


E MASTER ENSUITE – ELEVATION
ID10.5 SCALE NTS

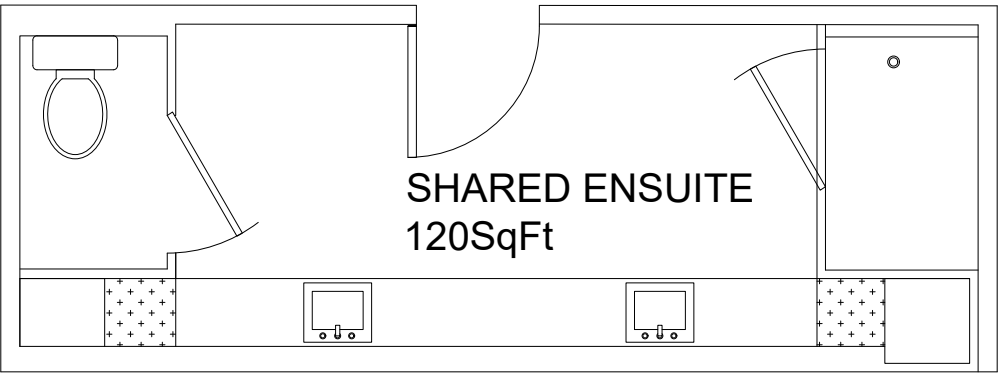


D GIRLS BATHROOM PLAN
ID1 SCALE NTS

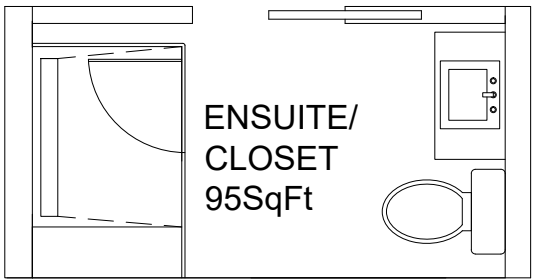

C BOYS ENSUITE
ID1 SCALE NTS

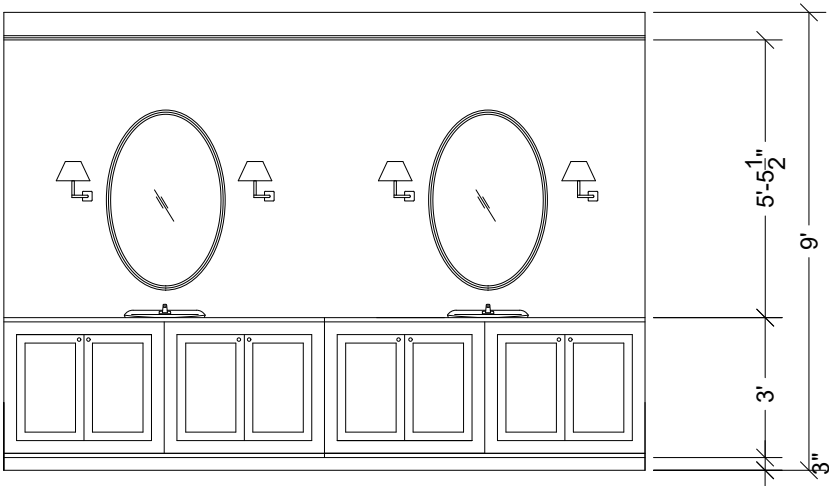

D GIRLS BATHROOM – ELEVATION
ID9 SCALE NTS

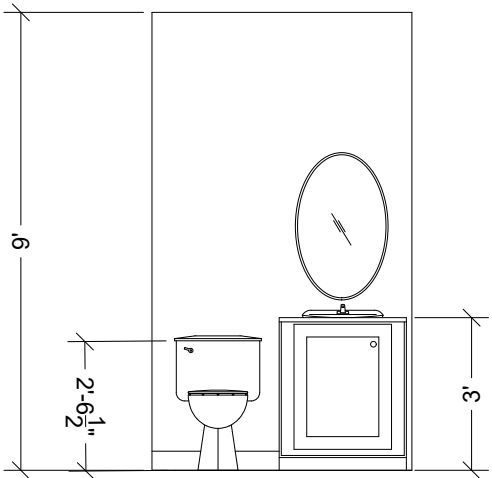

C BOYS ENSUITE – ELEVATION
ID8 SCALE NTS

