

CENELIA  
JACOBS

INTERIOR & PRODUCT DESIGNER



# HI THERE ...



THIS PORTAFOLIO EXHIBITS MY INTERIOR DESIGN, PRODUCT DESIGN AND GRAPHIC DESIGN WORK DURING MY SCHOOL YEARS AND REFLECTS A DEEP PASSION FOR ALL DESIGN, ART AND ARCHITECTURE.

*Canela Jacobs*

Born and raised in Medellin, Colombia. Canela is a recent graduate of the Interior Design program from LaSalle College Vancouver. After finishing a Degree in Product Design Engineering in EAFIT University in Colombia she moved to Canada to expand her knowledge in design and fulfill her professional dreams to become an interior designer. During her school years, Canela was a honor student and received different school awards for desing with her projects. She has been able to merge by balancing aesthetics with functionality in her designs

## EDUCATION

Bachelor: Interior Design  
LA SALLE COLLEGE VANCOUVER  
2019

Diploma: Interior Design  
LA SALLE COLLEGE VANCOUVER  
2017

Degree: Product Design Engineering  
EAFIT UNIVERSITY - COLOMBIA  
2010-2015

Diploma: Design and Fabrication of Injection  
Molds for Thermoplastics  
EAFIT UNIVERSITY - COLOMBIA  
2014

## SKILLS

### Computer Skills

Autocad, Sketch up, Pro-engineer/ Creo Parametric  
Adobe Illustrator, Photoshop, Lightroom

### Personal Interests

Member of medical team for Vancouver Orphan Kitten  
Rescue Association (VOKRA) since 2016  
Volunteer for Canada Day Parade 2016

### Languages

Fluent in English and Spanish (Listening, speaking, writing)

# CONTENT

## INTERIOR DESIGN

ONE

MID-CENTURY MODERN RENOVATION

*Residential*

LaSalle Vancouver

DESIGN FOR COLLABORATIVE LEARNING

*Public works*

LaSalle Vancouver

TWO

THREE

CALAMAR RESTAURANT

*Commercial*

LaSalle Vancouver

ACE HOTEL

*Commercial*

LaSalle Vancouver

FOUR

PRODUCT DESIGN

FIVE

VOLTIO: ELECTRICAL VEHICLE

EAFIT University  
Colombia

XIKE: FOLDABLE BIKE

EAFIT University  
Colombia

SIX

SEVEN

PEPA: AVOCADO RECOLLECTION

EAFIT Un  
Colombia

TERRA:

EAFIT University  
Colombia

EIGHT

*“Simplicity is the ultimate form of sophistication”  
-Leonardo DaVinci*

With the most important influencers of the time like the Bauhaus, le Corbusier and Mies Van der Rohe. Mid-Century Modern Design changed the way materials, colors and art were perceived.

This project wanted to add contemporary characteristics to the design but also to preserve the essence of that period time.

A young and creative atmosphere next to characteristics of Mid-century modern design was used as inspiration throughout the house to create spaces that would identify with the client, their hobbies and that would give the spaces functionality over looks.





*Kitchen/ Dining view*



*Fireplace view*




*Living room*

The project was designed for a client conformed by a family with two children ages eight and twelve. With both parents working from home (writer and sculptor) the house require open spaces and the respective office and studio for them to work.

A big kitchen that allows the father to enjoy his hobby as a cook with plenty space to invite people over for a taste of his food or a glass of wine from his wine cellar.



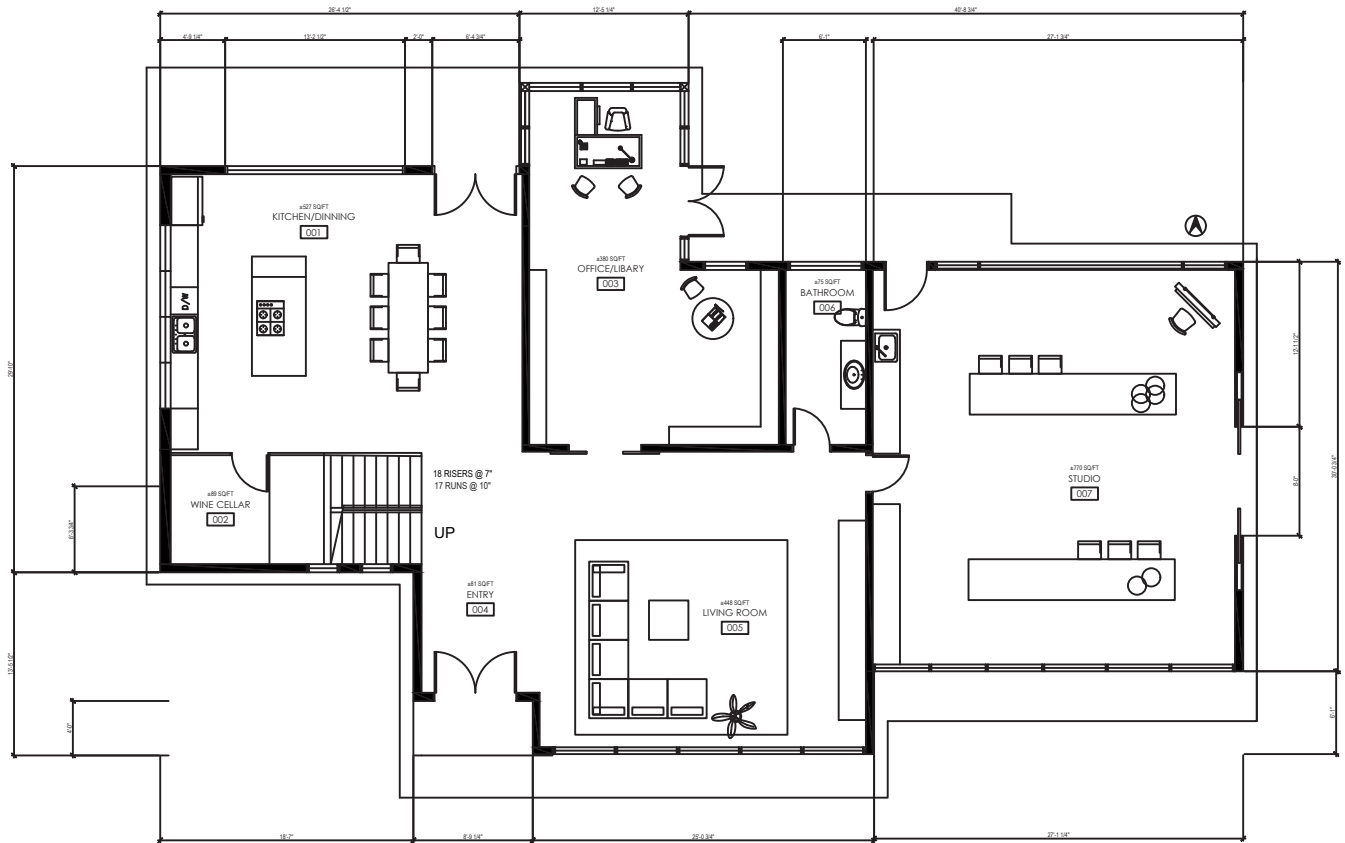

1 SPACE PLAN - LOWER FLOOR  
SCALE: NTS




Kitchen and Island



Office view



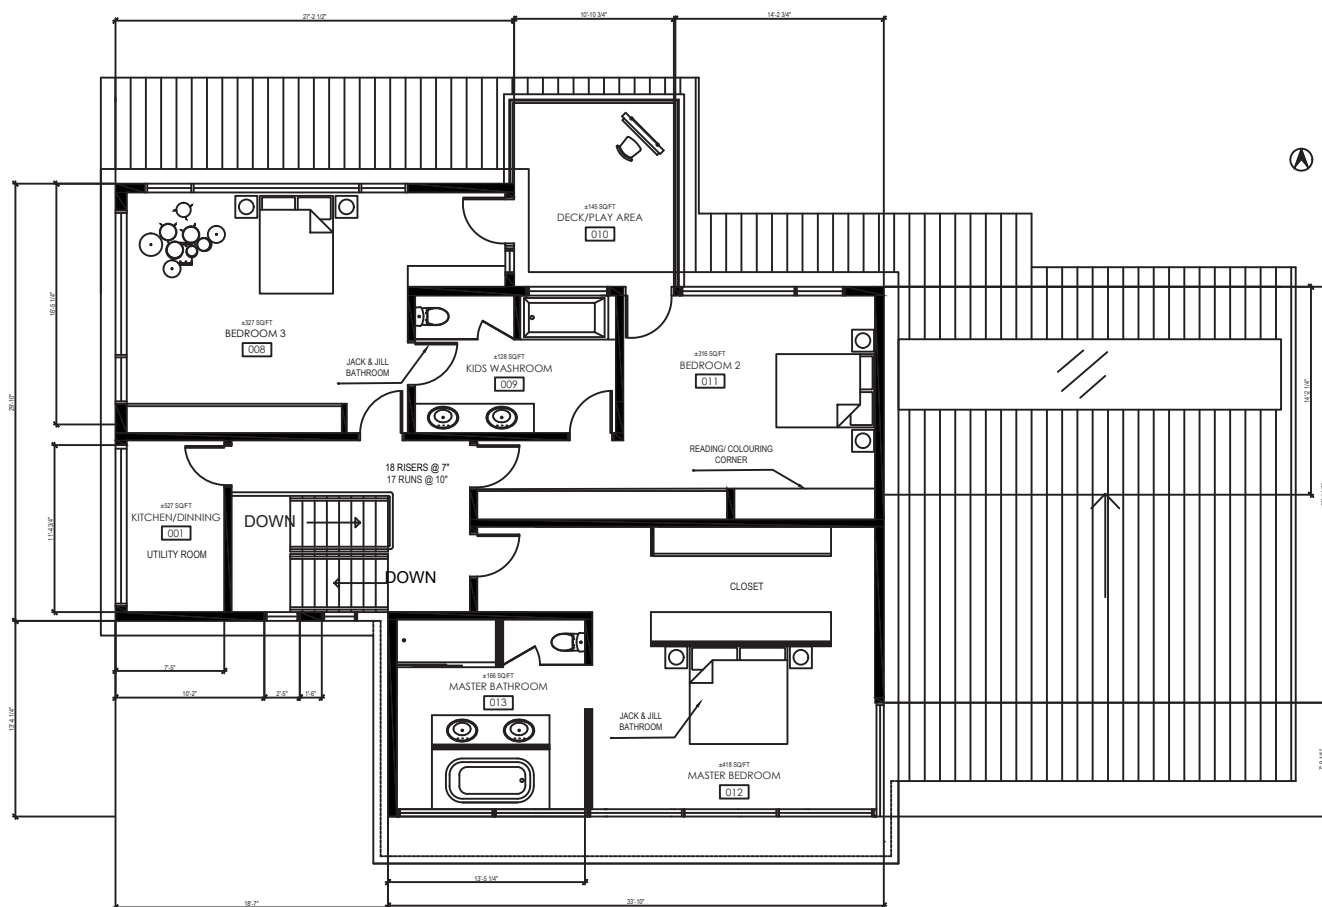

1 SPACE PLAN - UPPER FLOOR  
SCALE: NTS



Master Bedroom



Studio view



*Break out Space*

## *Design for Collaborative learning*

Westcot Elementary is a high achieving, socially responsible learning community where teachers and families work together to create a holistic, child centered learning environment. The facilitation of student leadership is a thread that is woven into all of our academic programming, beginning with our young primary learners and continuing into the intermediate years. Active participation, combined with service learning and leadership opportunities are the tenets of student citizenship and community building at Westcot Elementary.

Situated at the foot of the British Properties, near the Upper Levels Highway and Taylor Way in West Vancouver is Westcot Elementary School. For being an area surrounded by family houses and nature, the school surroundings are peaceful and quiet. The school grounds include a courtyard, backyard, playground and gym.


Re de-sign of the Westcot elementary school interiors with the purpose of rearranging and creating more elcoming and open spaces that would allow collaborative work among students.



According to their website, Westcot Elementary School, “believe that learning takes place in a safe, orderly and ositive environment”. Responsibility and respecting others as well as sense of commu- nity are values constantly promoted by the teachers and principal of the school.

Knitting as a concept for a school is based on those ideas that Westcot Elementary School principal visions for her students. As you are knitting a fabric, piece of clothing or decoration. You put togeth- er different patterns, colors, stitches together to make one whole piece or final goal (to finish the piece). With this analogy I intent to transmit a design that connects and that uses all those different patterns and colors for one purpose: A better learning space and experience for the students


COLOURS

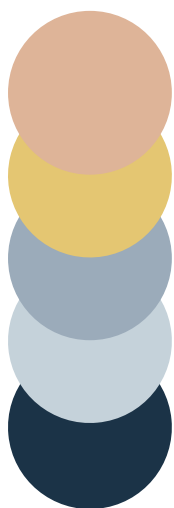

*Break out Space*




*Classroom 3*

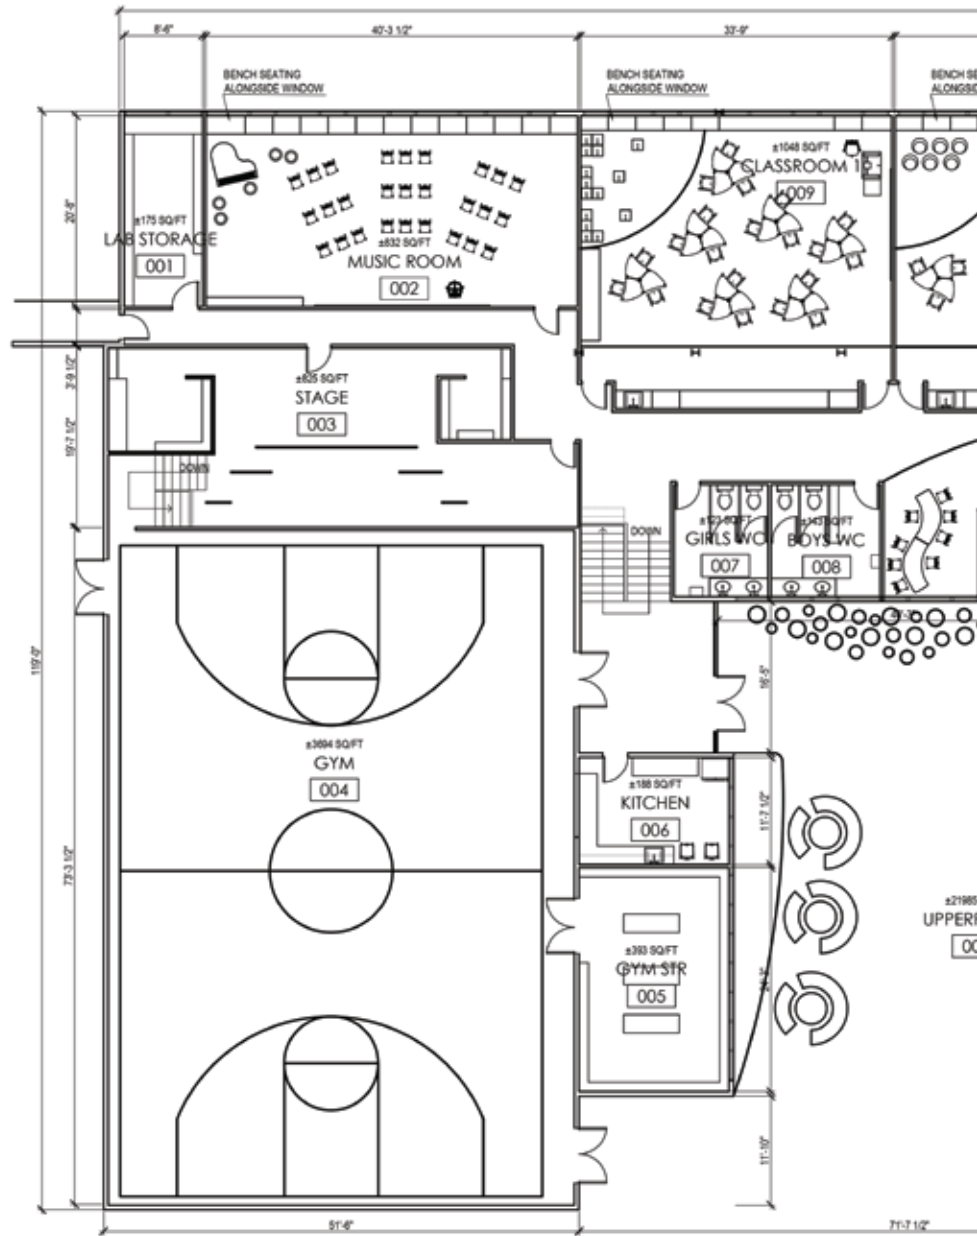



# 1 SPACE PLAN - UPPER FLOOR

SCALE: NTS



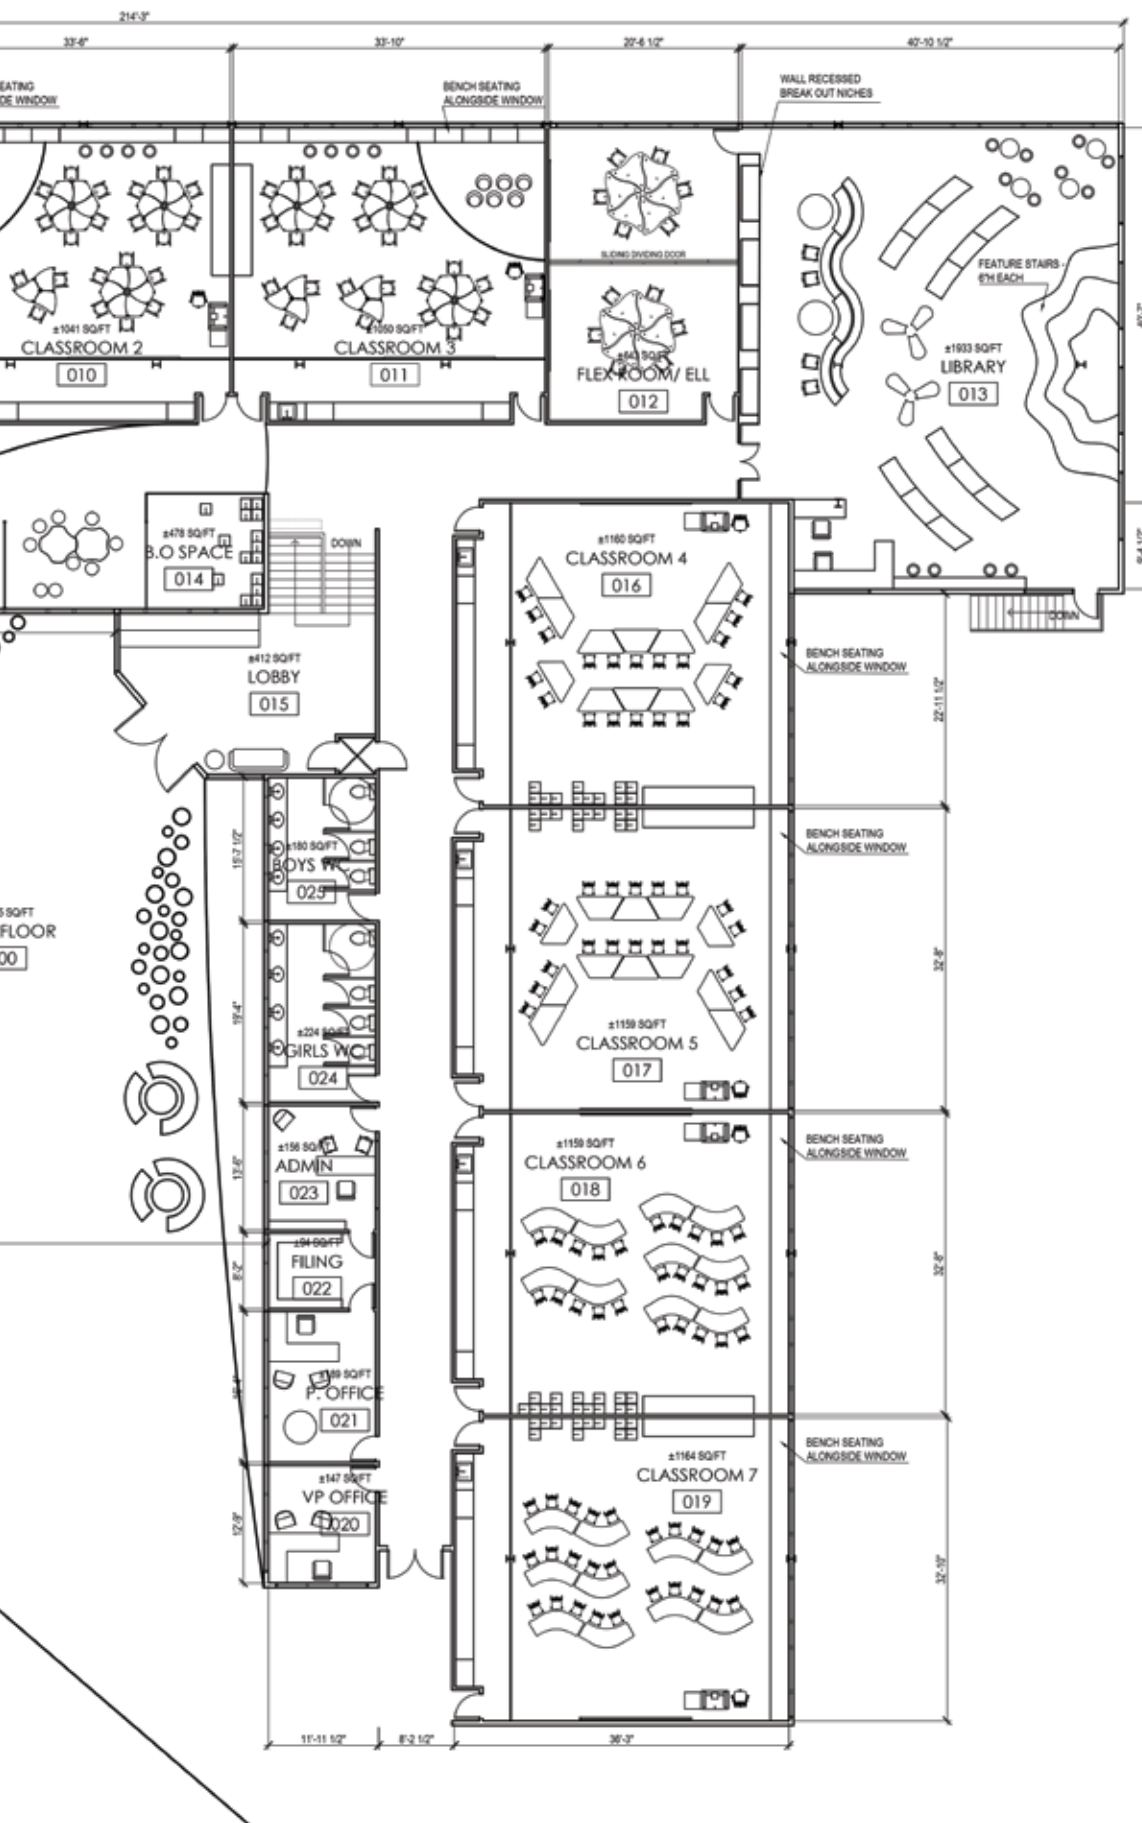

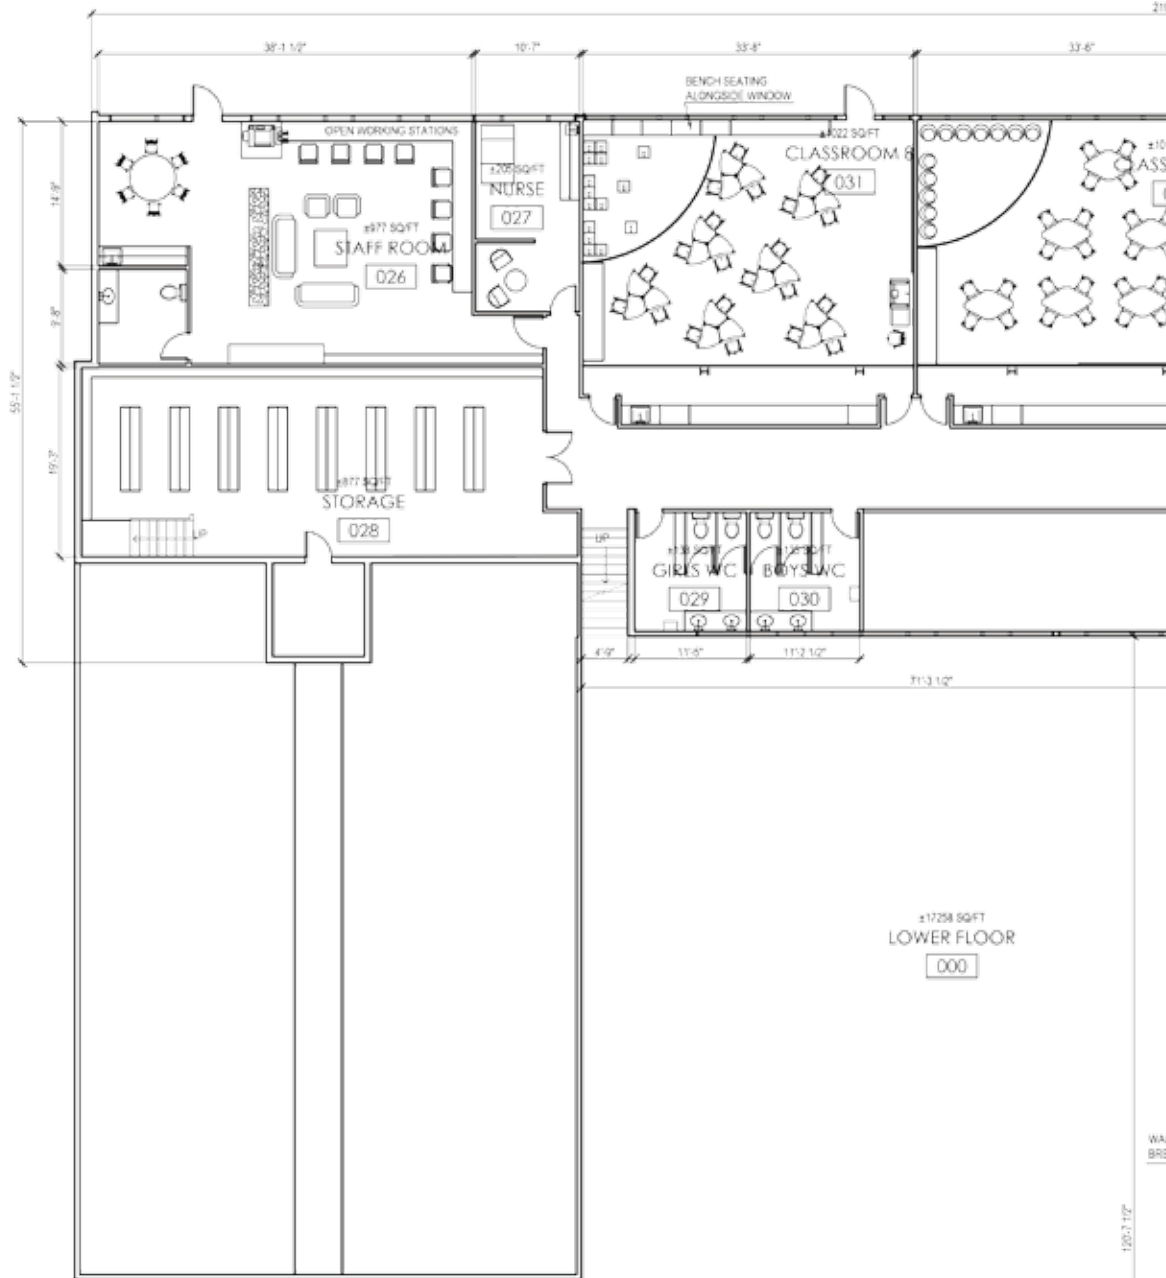

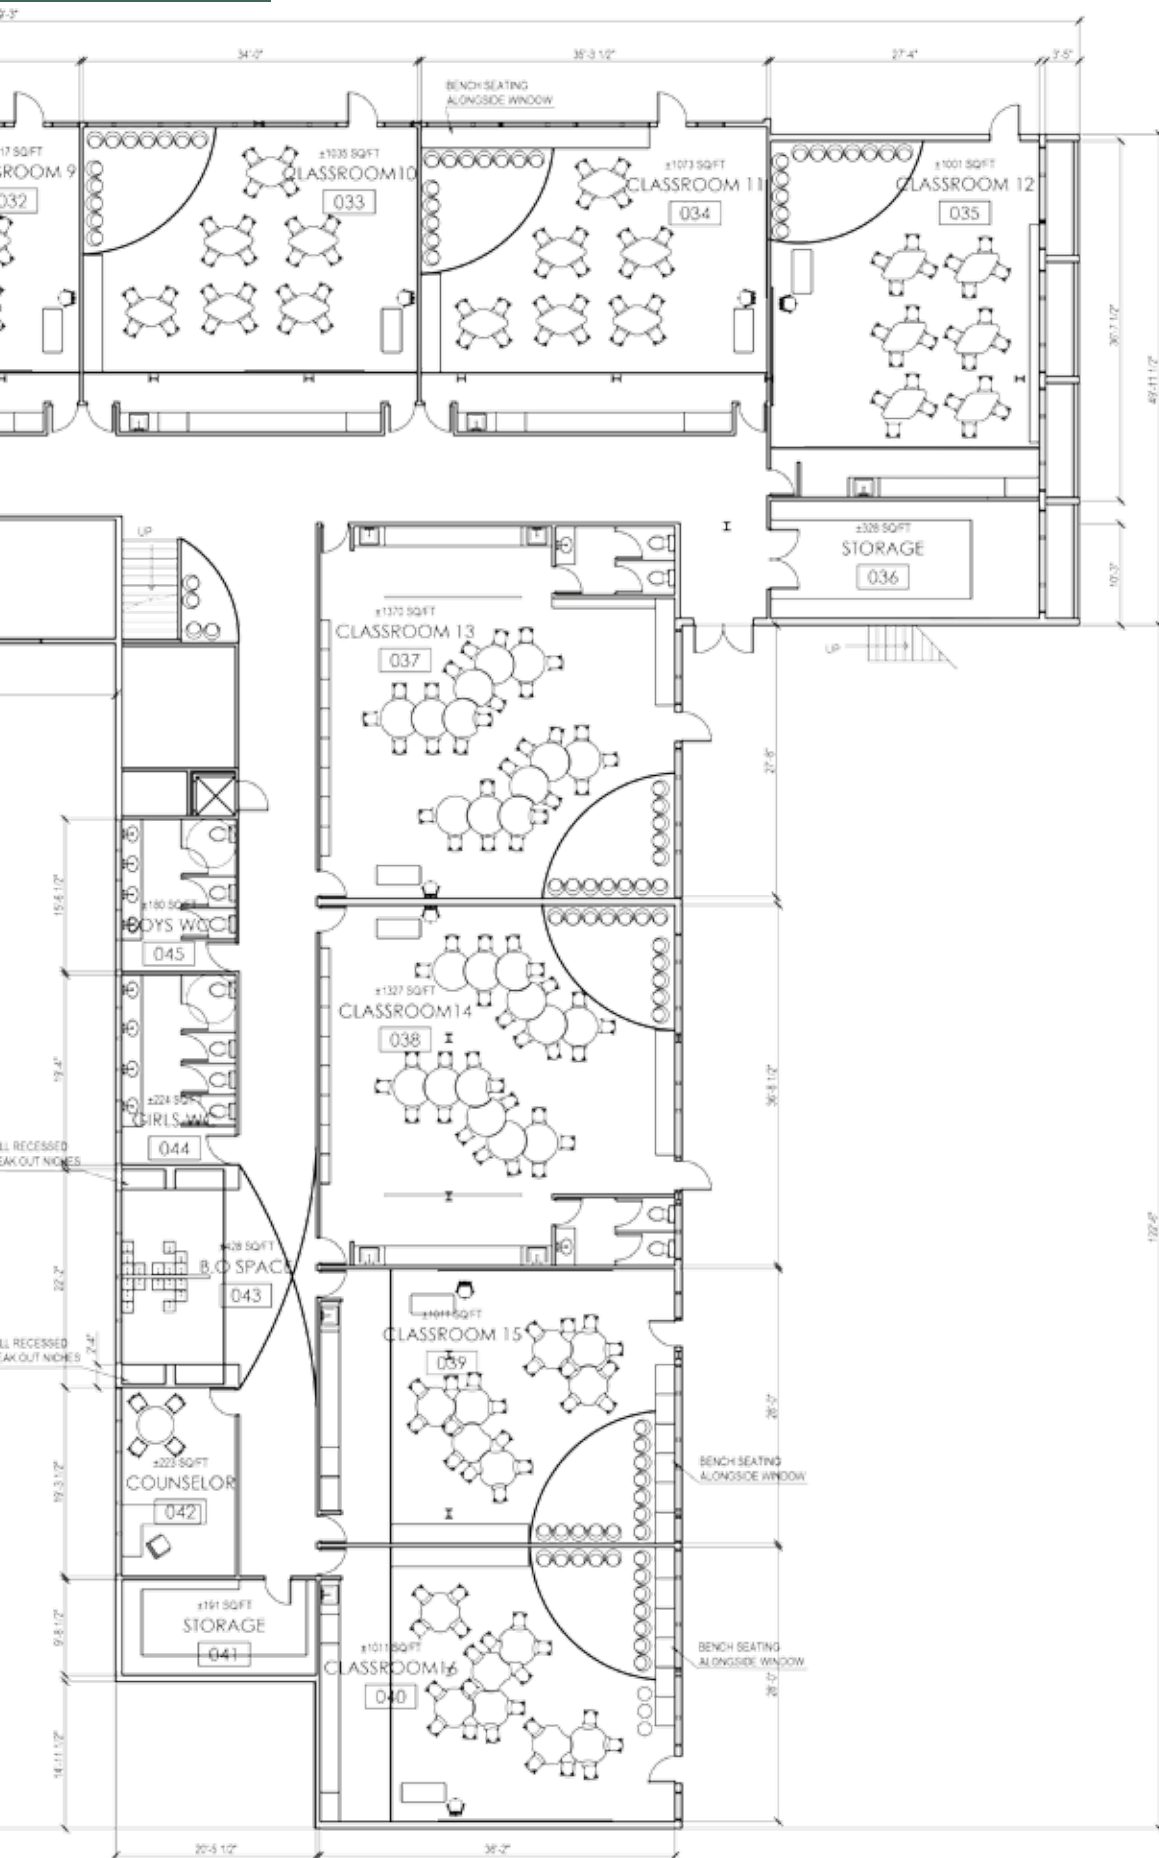





Kindergarten





staff room





## *Calamar Restaurant*

Seafood Restaurant designed for the City of Vancouver located in the intersection of Alberni and Burrard St. Has an emphasis on sourcing local, fresh ingredients and making plates from scratch. The restaurant offers a fish counter with variety of sea products take out or preparation on site.

Bar area offers hand-crafted cocktails, wine and beer from local distilleries and breweries.



The ocean is used as a source of inspiration for this project with the calm and freshness it reflects. The colors, textures and lighting intent to imitate the rays of sun against the water giving an under water sensation to the space. Reefs and waves from the ocean are used as inspiration to create finishes in ceilings and flooring.









# MATERIALS



BOSCO LARCH WOOD  
*Burrit Bros.*



CASTELLO OAK  
*Burrit Bros.*




PRIMUS WALNUT  
*Burrit Bros.*



TANGIER PRIMERO  
*Villa Lagoon*



PENNY ROUND  
*Centura Tile*

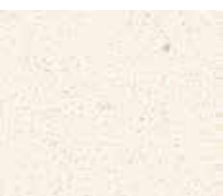

RICE PAPER  
*Corian*




WHITE DIAMOND QUARTZ  
*Silestone*

## FEATURE WALL




FISH EXHIBITION WALL

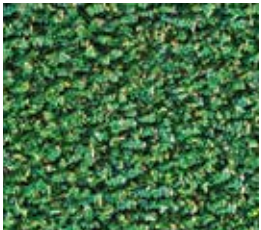

GREEN WALL




CHALK MENU BOARD

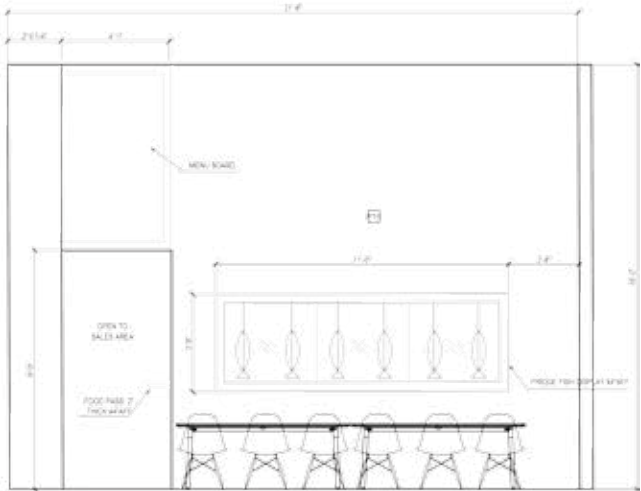



BAR & COCKTAILS

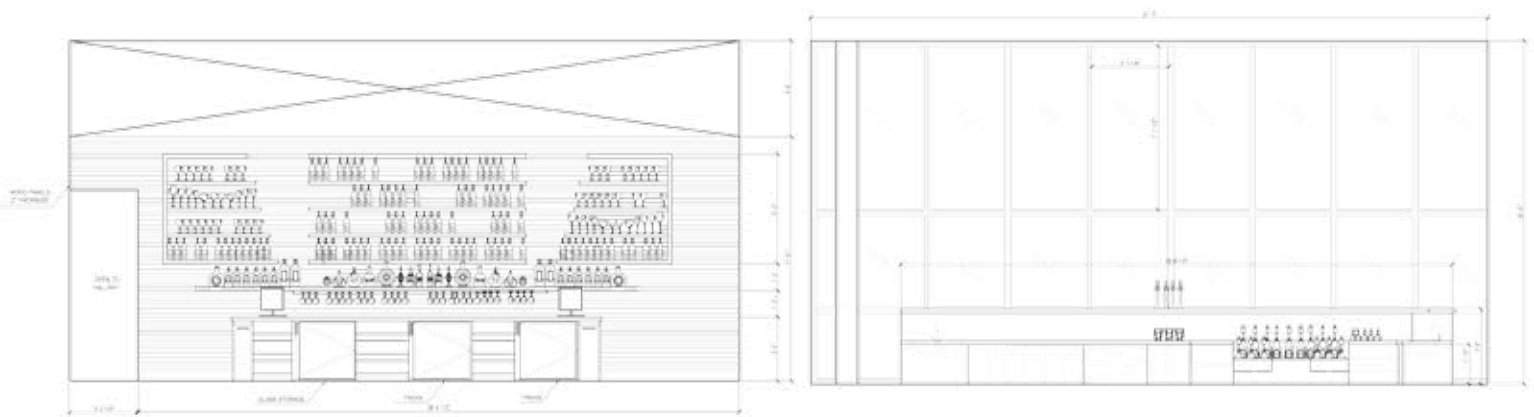

## Ace Hotel Vancouver

Ace hotel reinvents properties that reflect the location of each hotel to create a community of fresh minded and creative people. They believe basic things matter and by adding art, music, and love you can create a positive vibe.

Ace hotel is compassionate for the people and environment as they say:

*"If you're after getting the honey, hey - then you don't go killing all the bees."*






Room 6



Room 6



Common area


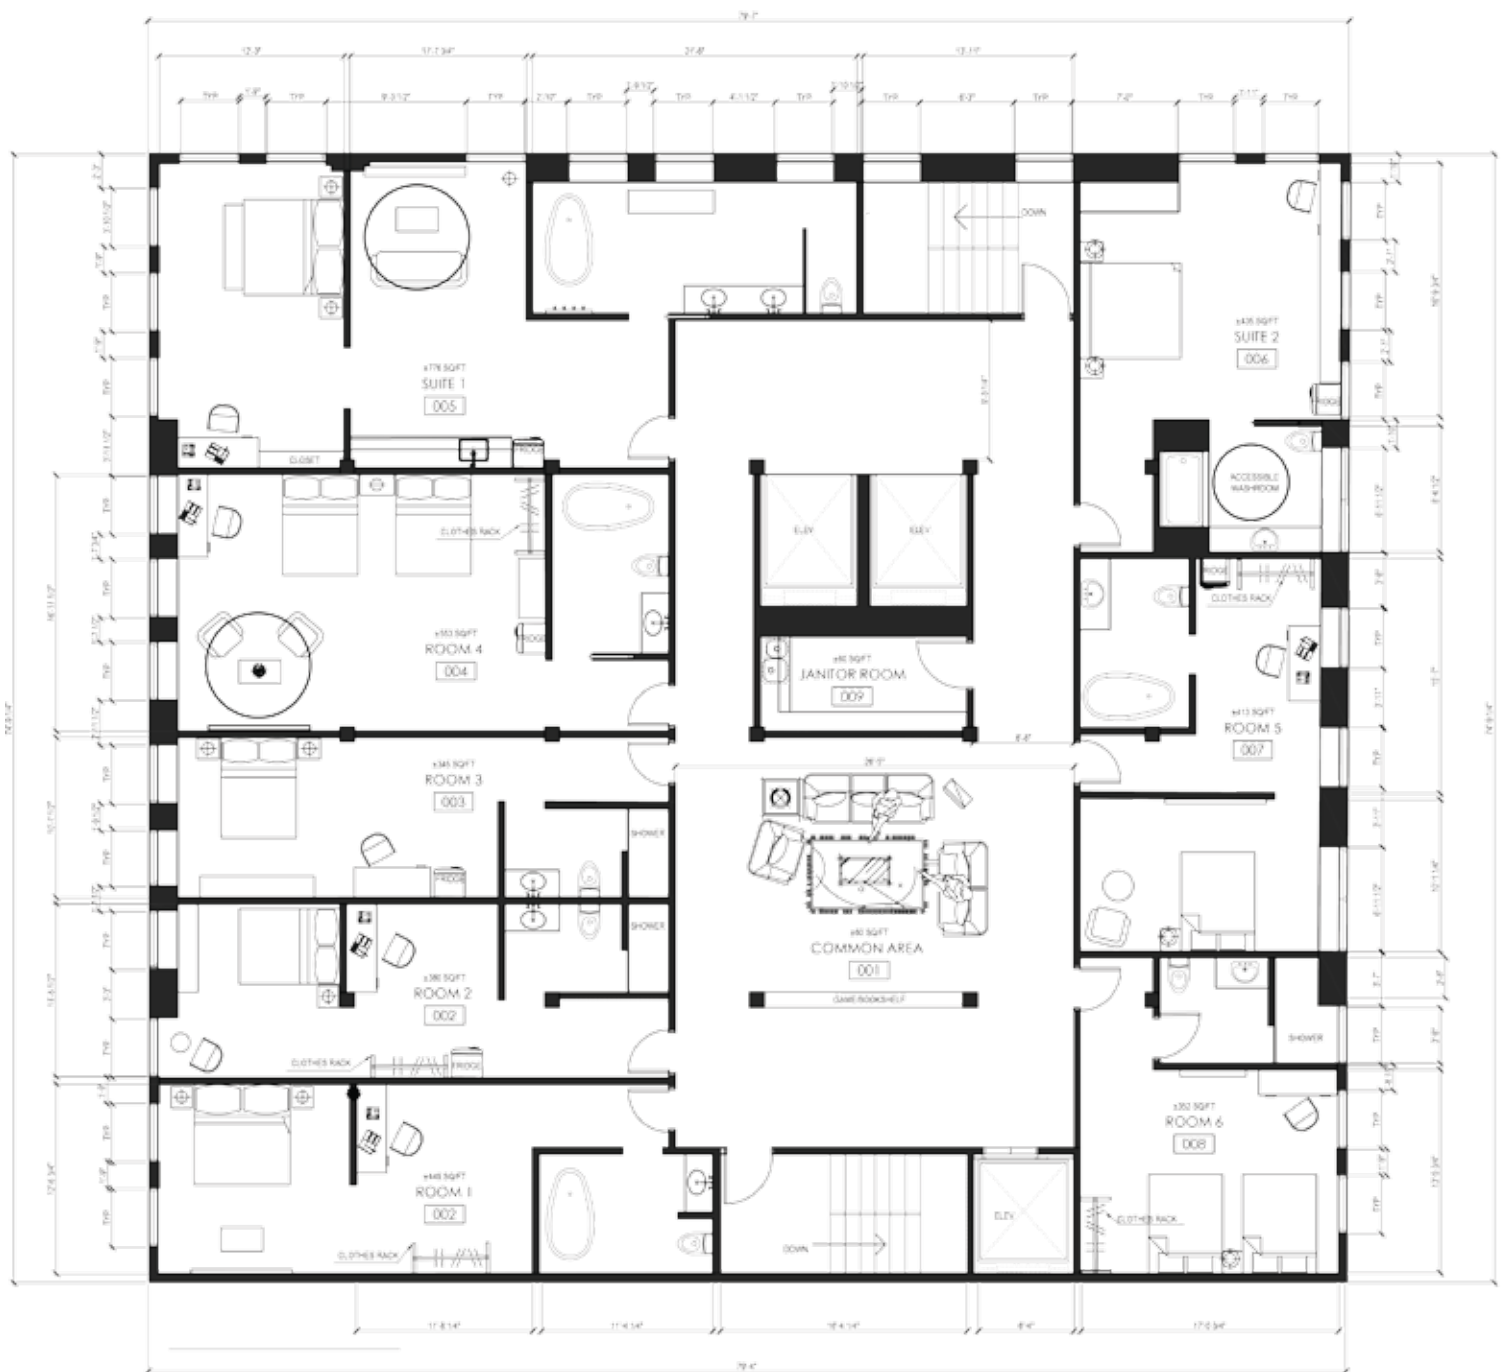






Double bed room elevation

Suite 1

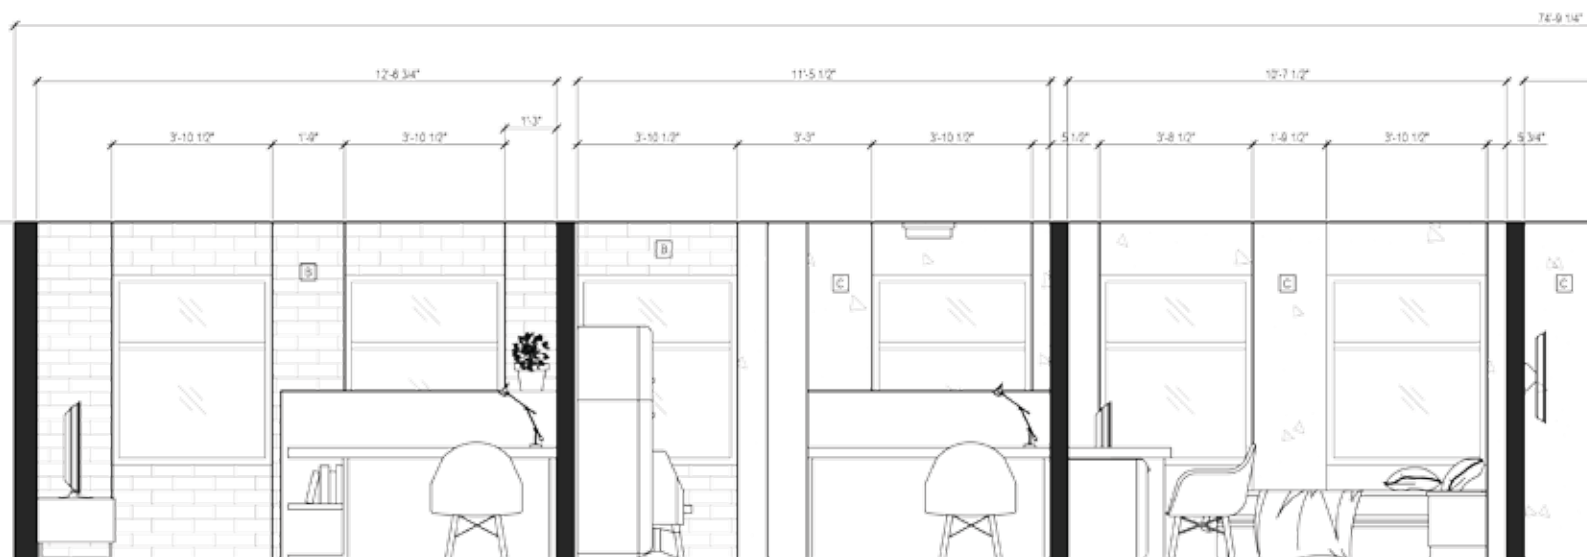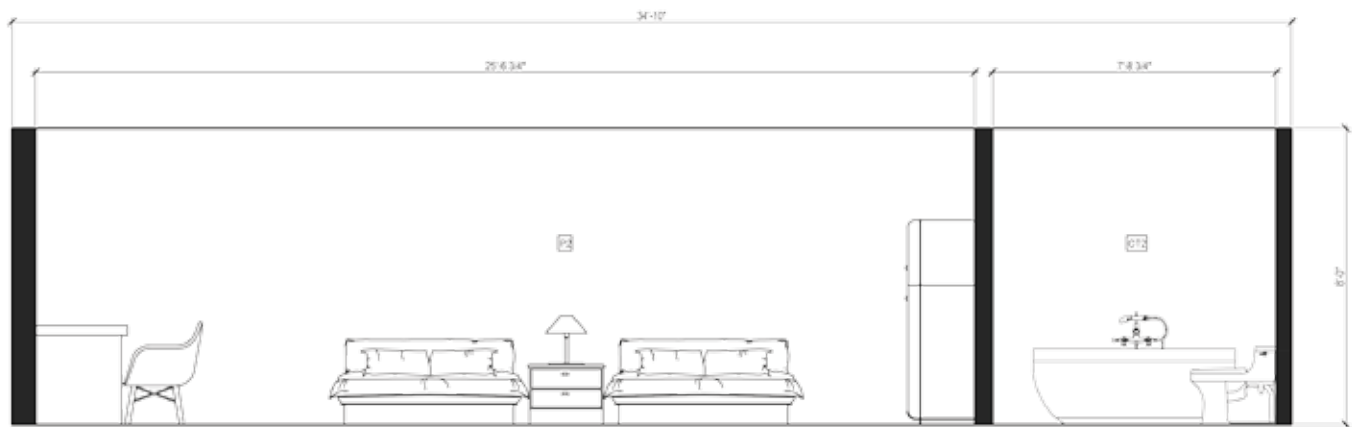



## Suite 1

- B LANGRITH WHITE WASHED RUSTIC BRICK 8"X 2 1/4"
- C SMOOTH CONCRETE WALLS
- D WALL PAINT ULTRA WHITE CC-10 BENJAMIN MOORE
- E CERAMIC TILE WALL FINESSE BRIGHT WHITE 4"X4" CERAMIC WHITE TILE COO FED144-D1P




Engineering wood



Existing brick




White high gloss tile

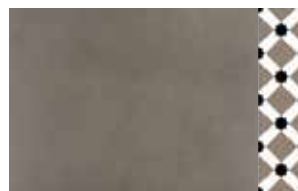

Existing concrete floor



Mosaic Tile

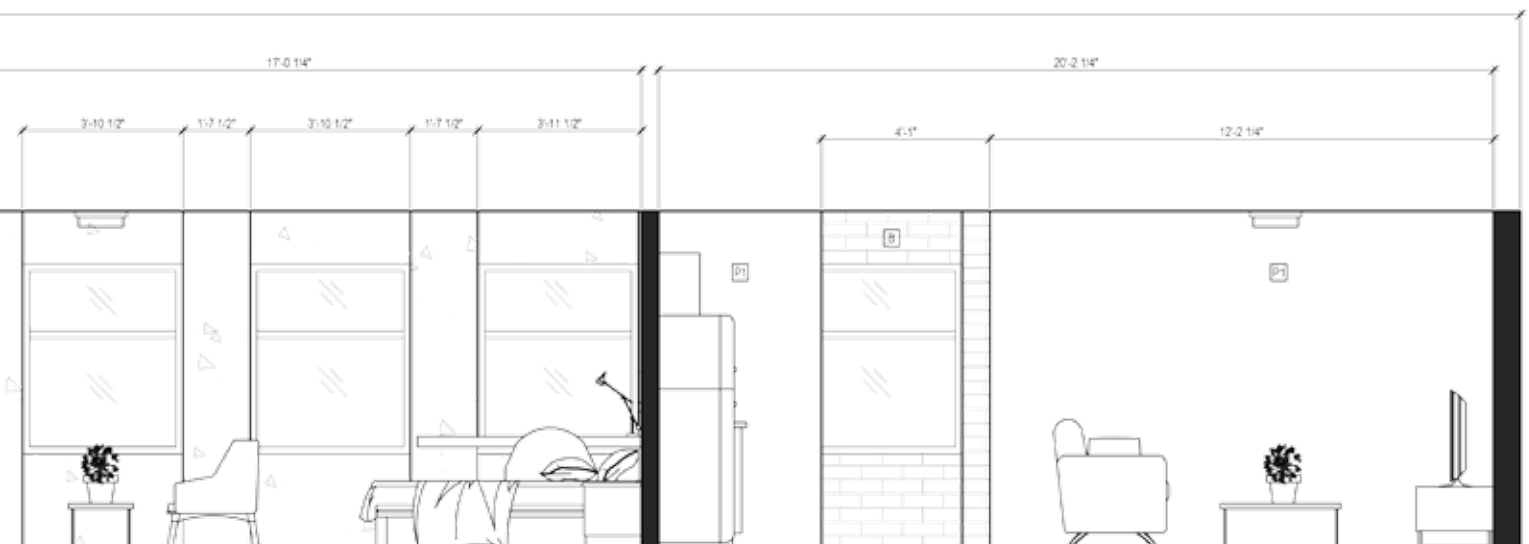

CENELJA  
JACOBS