


03


Senior Living

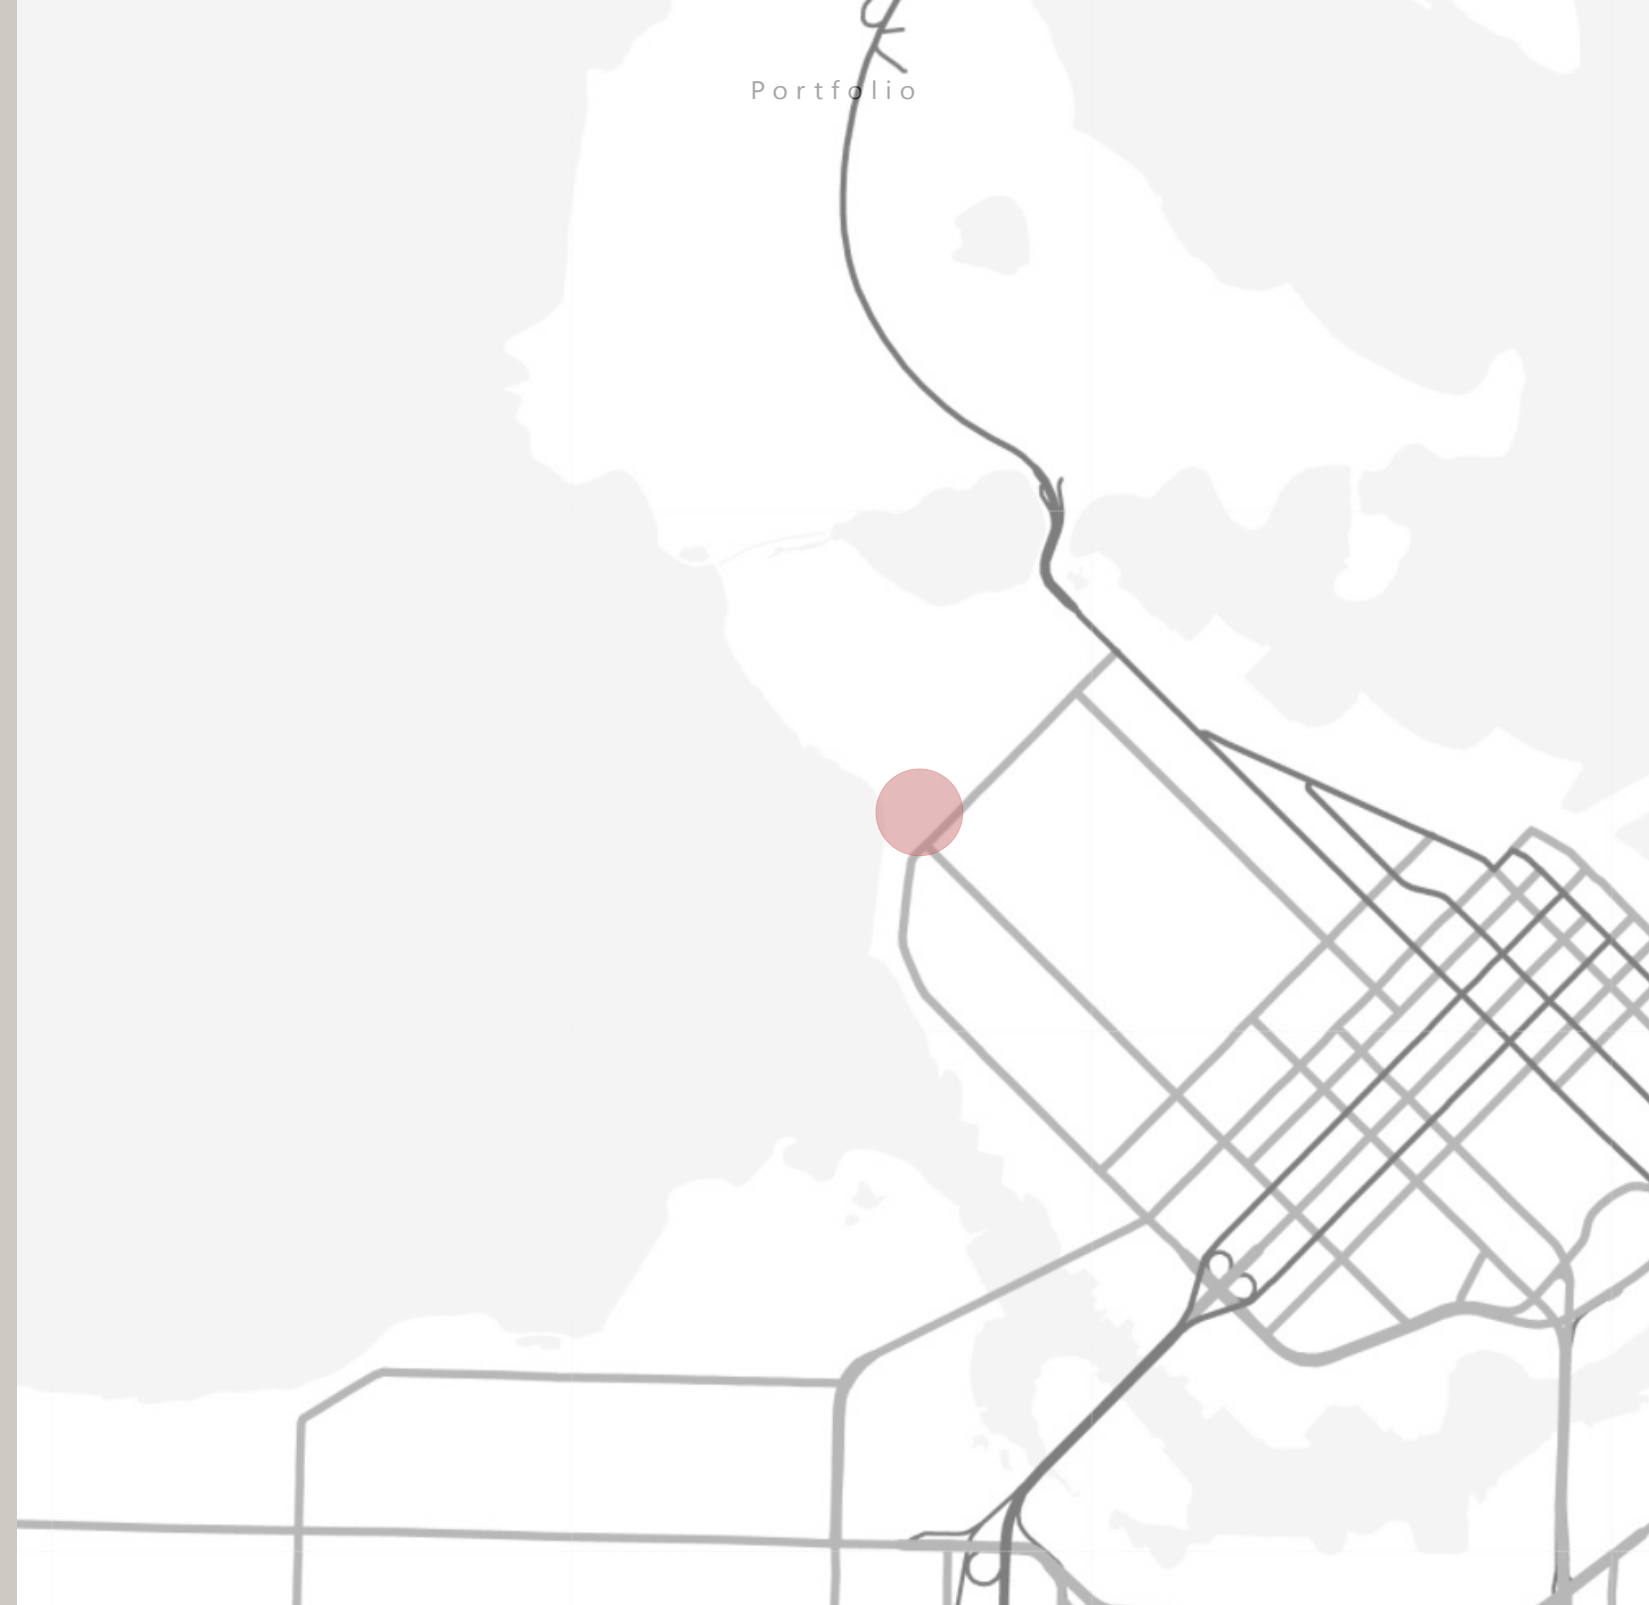


20200 56 Ave, Langley City, BC, Canada

Bubble Diagram

First Floor

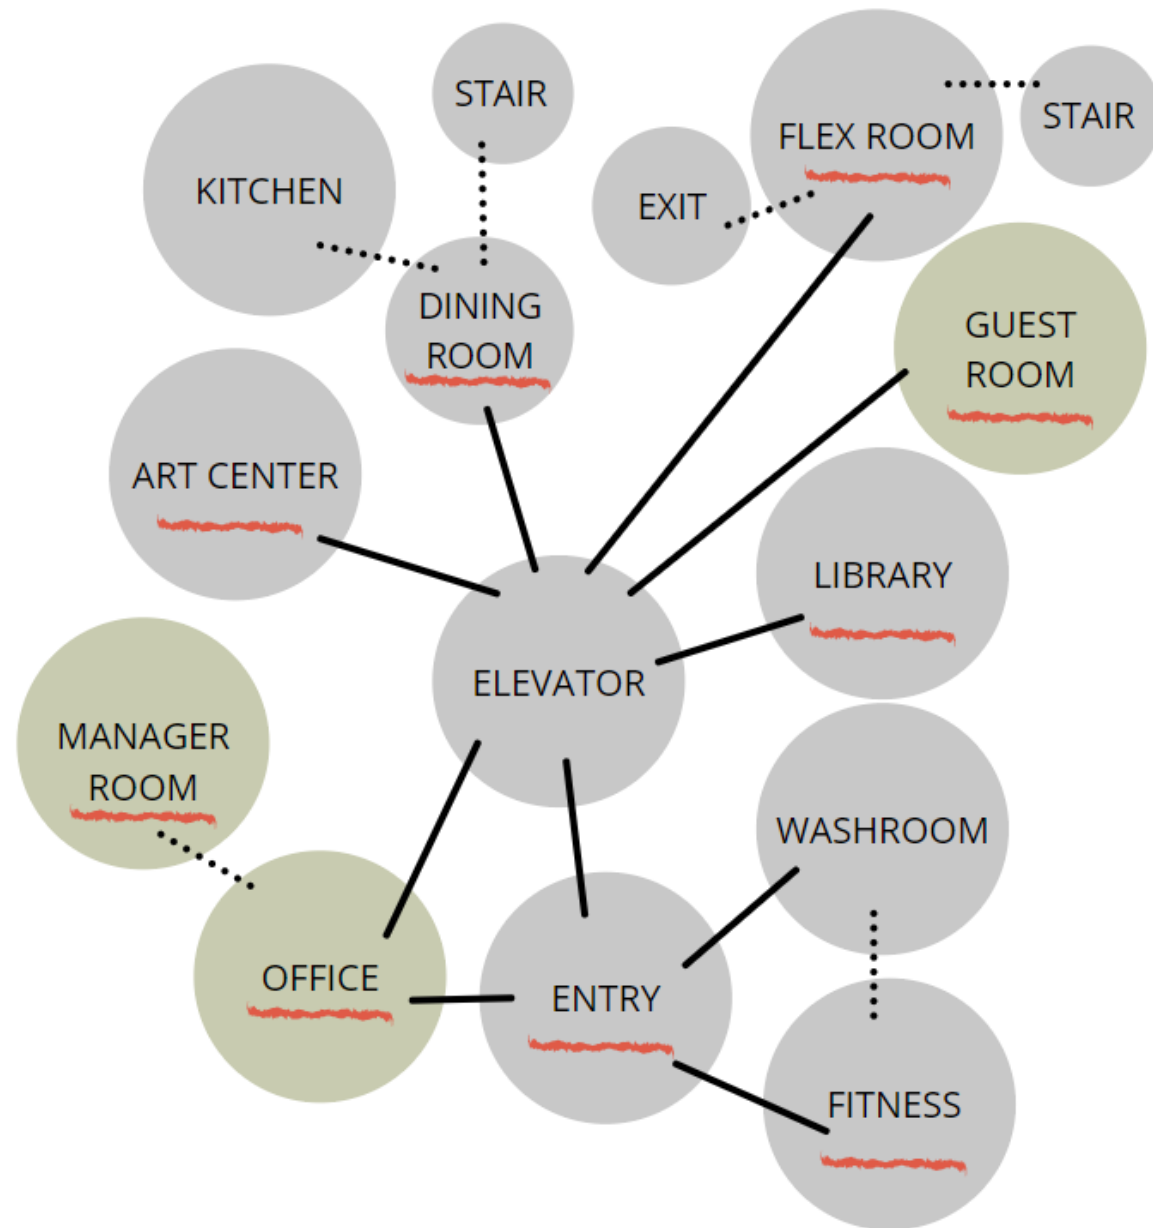


Second & Third & Fourth Floor

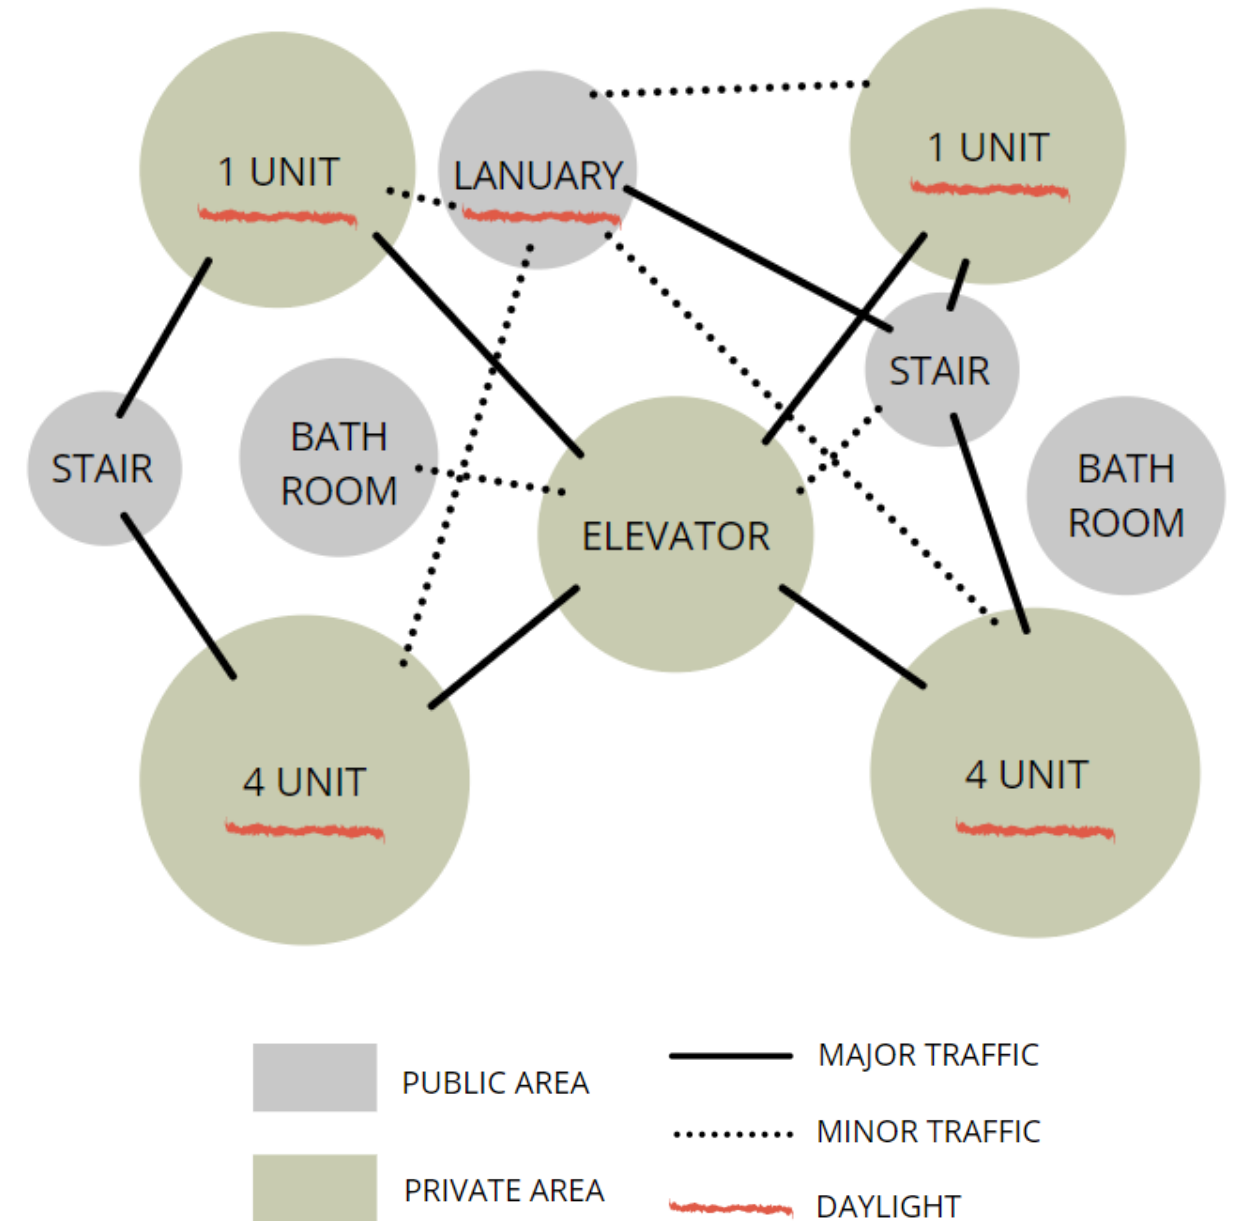

- PUBLIC AREA
- PRIVATE AREA
- MAJOR TRAFFIC
- MINOR TRAFFIC
- DAYLIGHT

Presentation Floor Plan

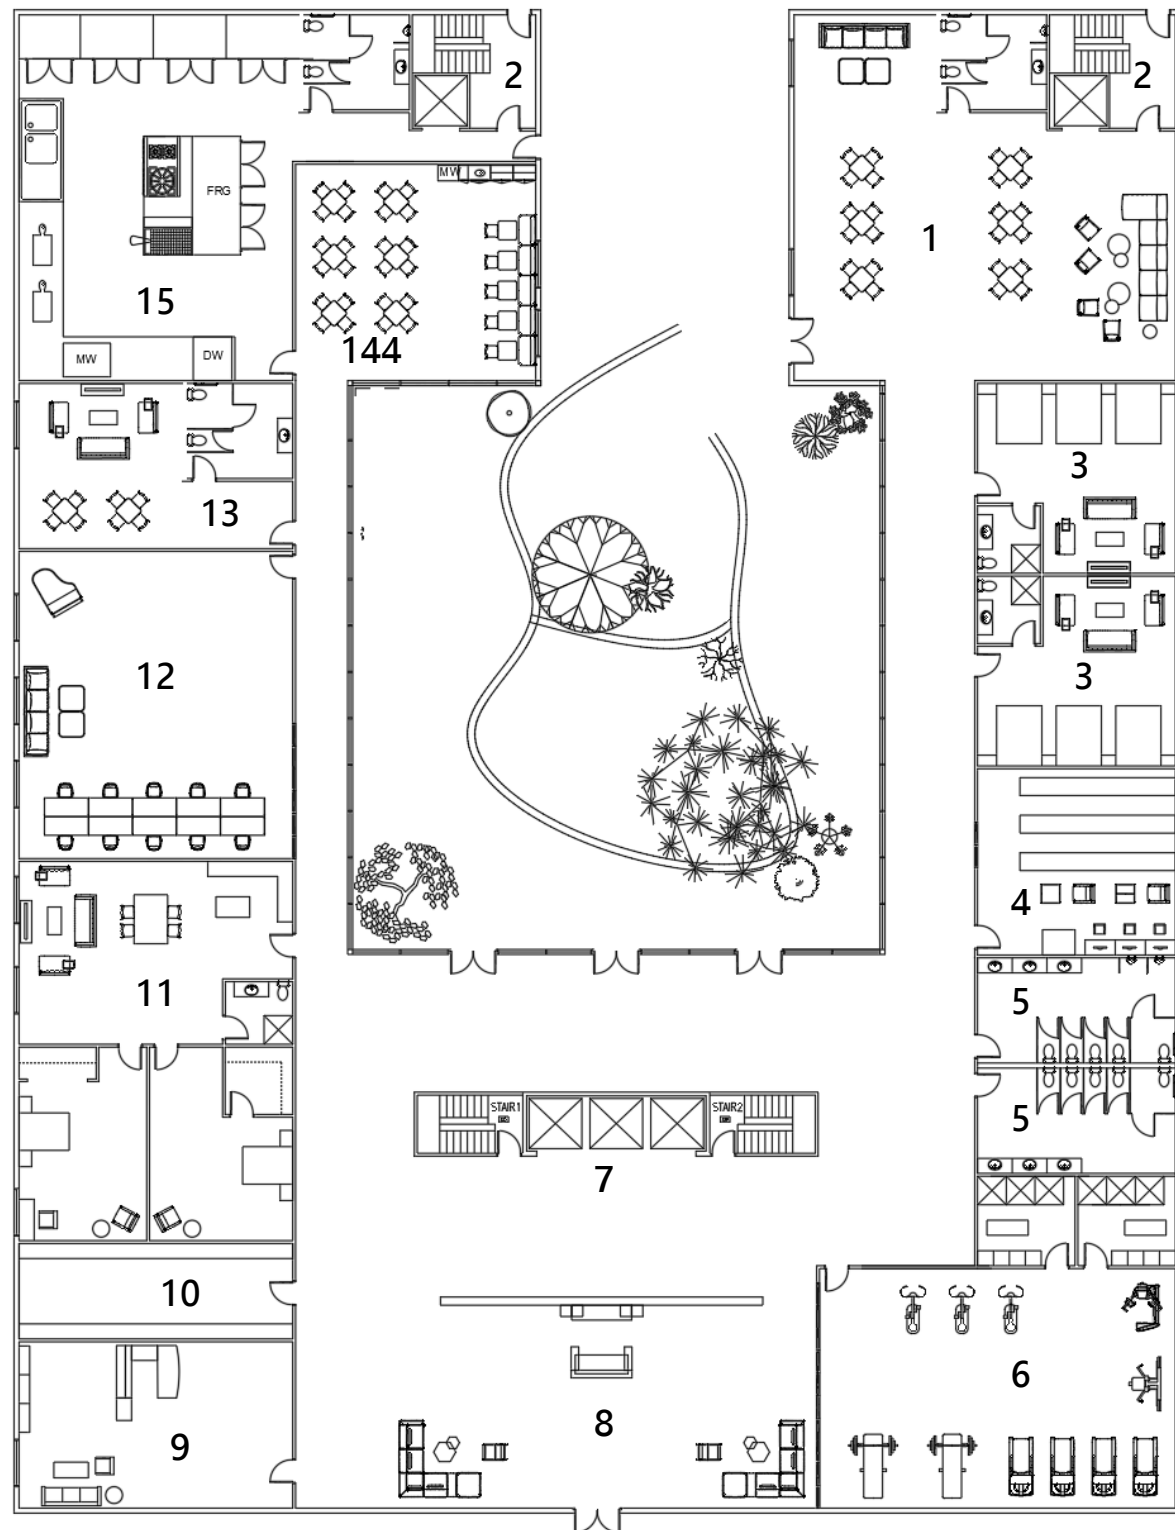


1st Floor Plan



1st Floor Rendered Plan

1. Flex Room
2. Exit
3. Guest Room
4. Library
5. Washroom
6. Fitness Room
7. Elevator
8. Reception
9. Manager Office
10. Storage
11. Manager Unit
12. Art Center
13. Staff Room
14. Dining Room
15. Kitchen

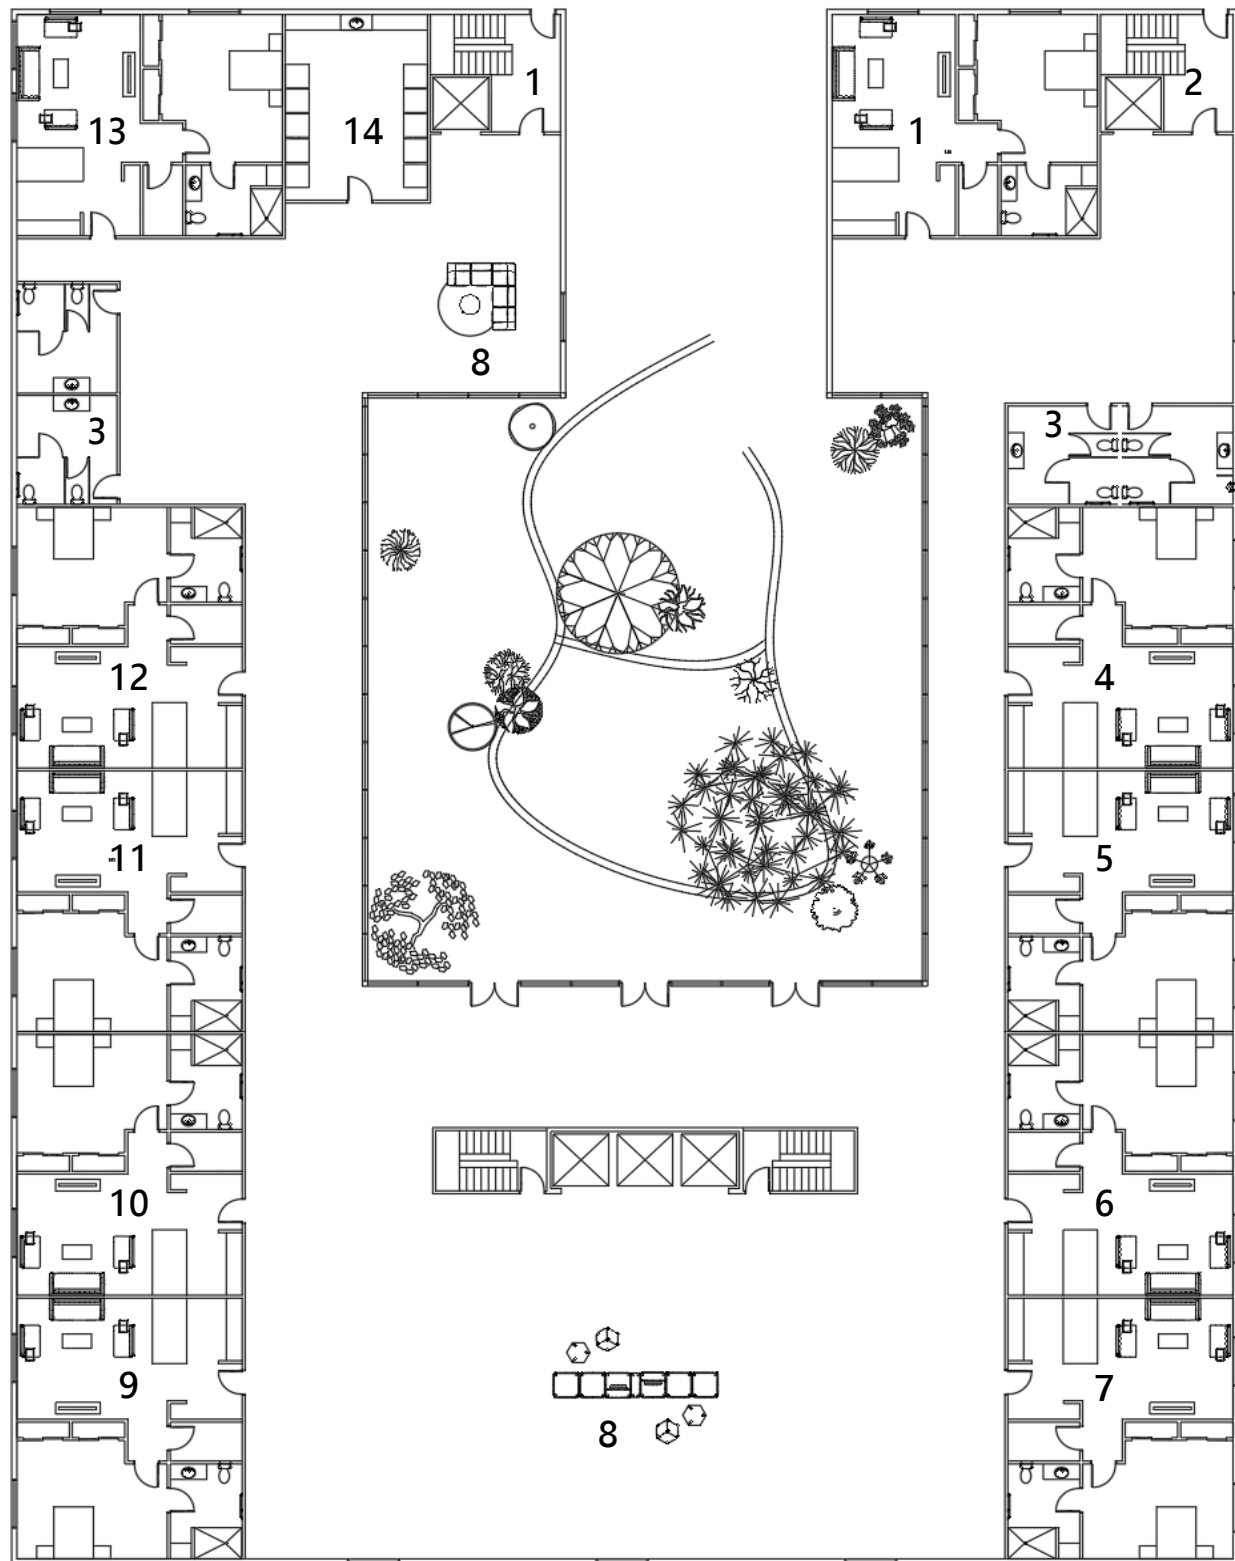


2nd-4th Floor Plan



2nd-4th Rendered Plan

- 1. Unit 1
- 2. Exit
- 3. Public Washroom
- 4. Unit 2
- 5. Unit 3
- 6. Unit 4
- 7. Unit 5
- 8. Public Area
- 9. Unit 6
- 10. Unit 7
- 11. Unit 8
- 12. Unit 9
- 13. Unit 10
- 14. Laundry Room

Unite Floor Plan

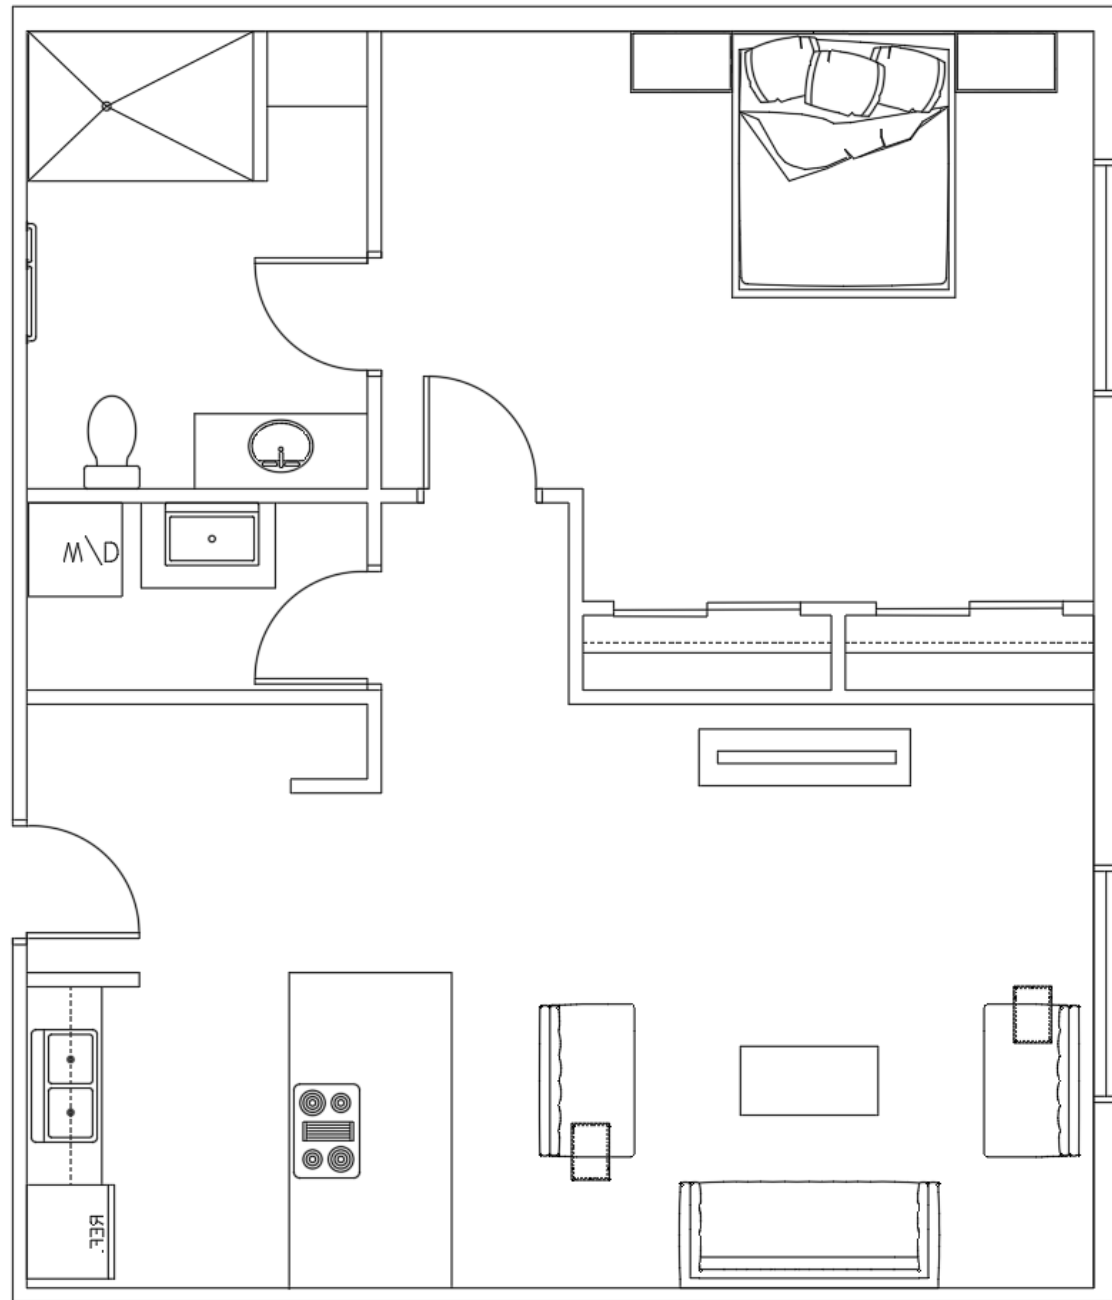

Unit 1-30 Floor Plan



Unit 1-30 Floor Plan


Materials



01



02

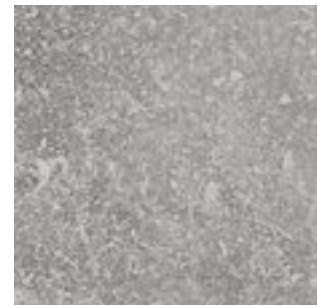


03



04



05

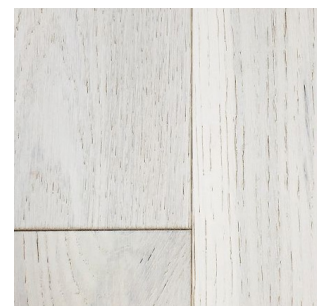

06



07



08




09



10



11

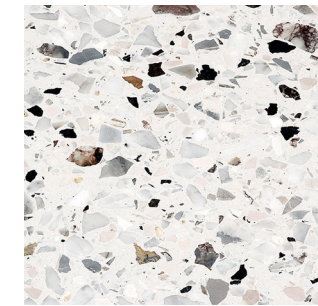

12




13


- 1. Wood Floor
- 2. Carpet Tile
- 3. Glazed Porcelain Tile
- 4. Wood Wall Panel
- 5. Glazed Porcelain Tile
- 6. Hardwood Flooring
- 7. Porcelain Tiles

- 8. Rubber Gym Floor Tile
- 9. White Painting
- 10. Mirror
- 11. Porcelain Floor Tile
- 12. Porcelain Wall Tile
- 13. Porcelain Wall Tile


Reception Desk

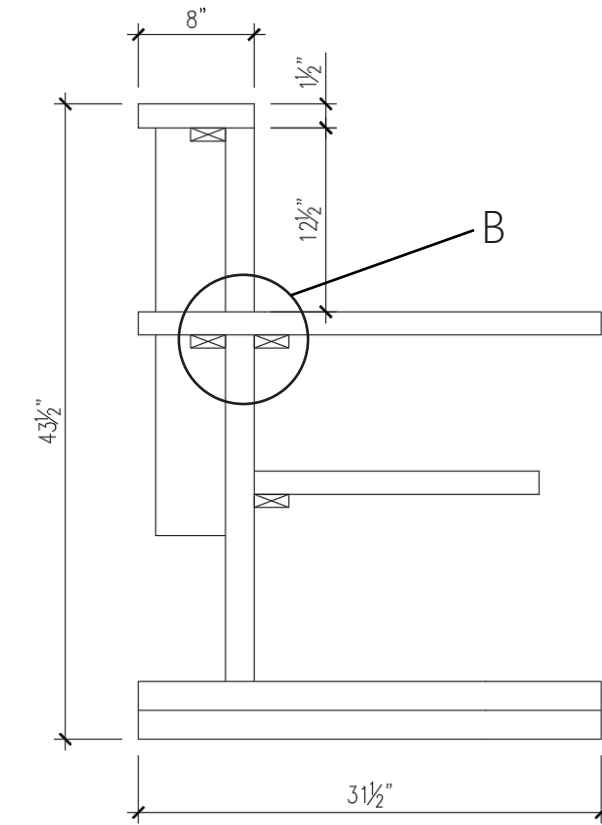

Section AA'

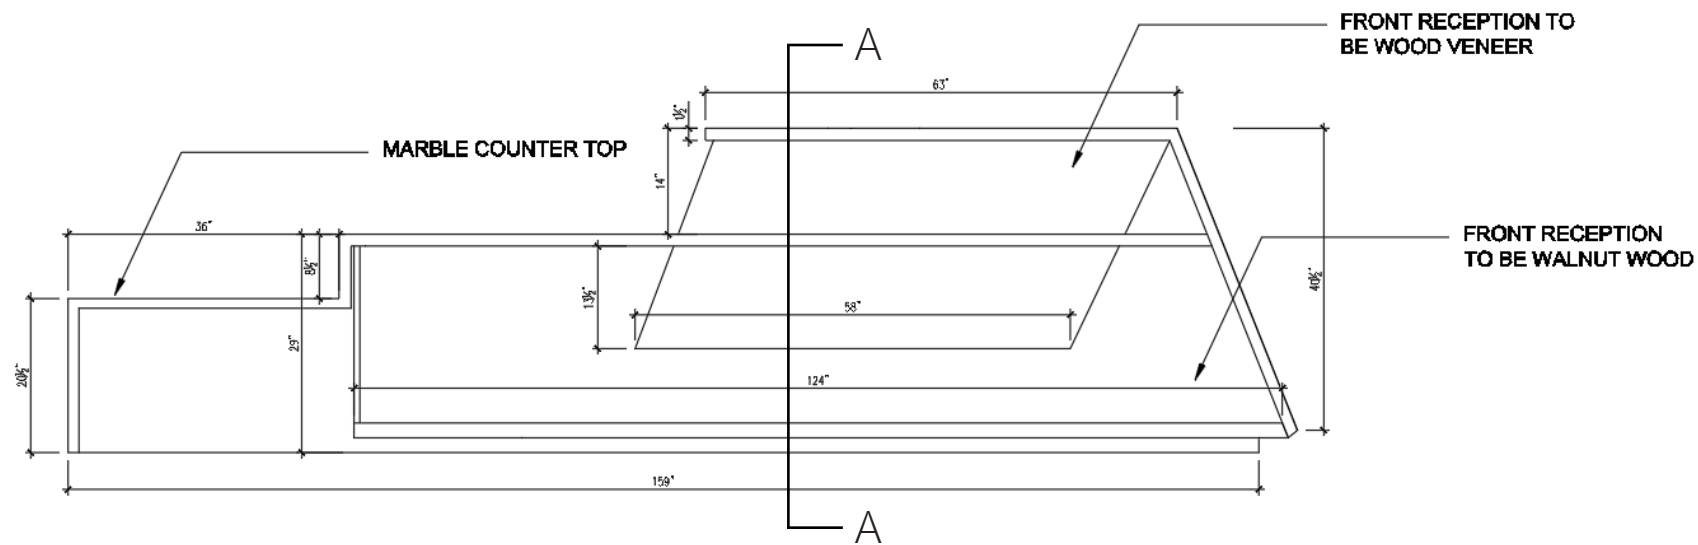


Elevation of Reception Desk

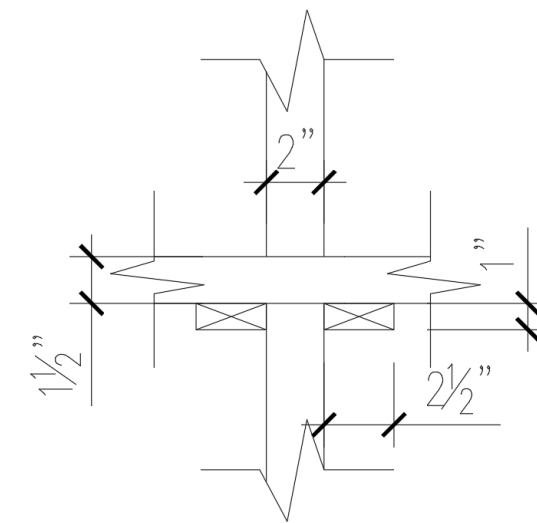


Detail B

Unit Kitchen Elevation


Unit Kitchen Section & Detail

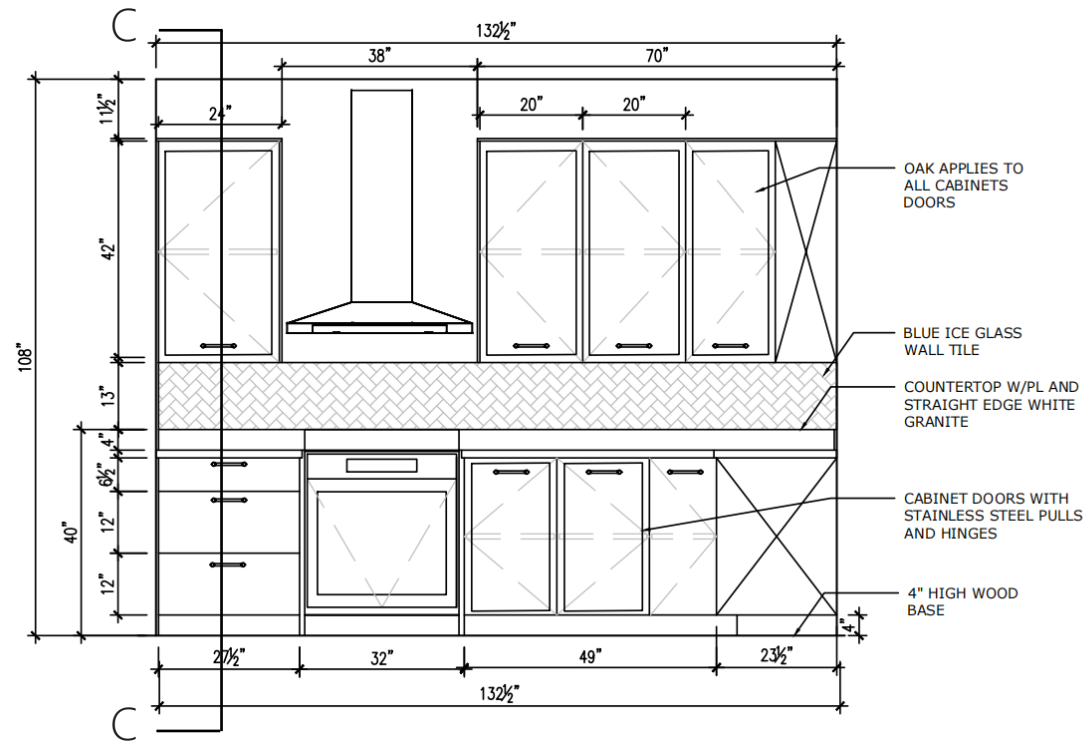


Kitchen Elevation

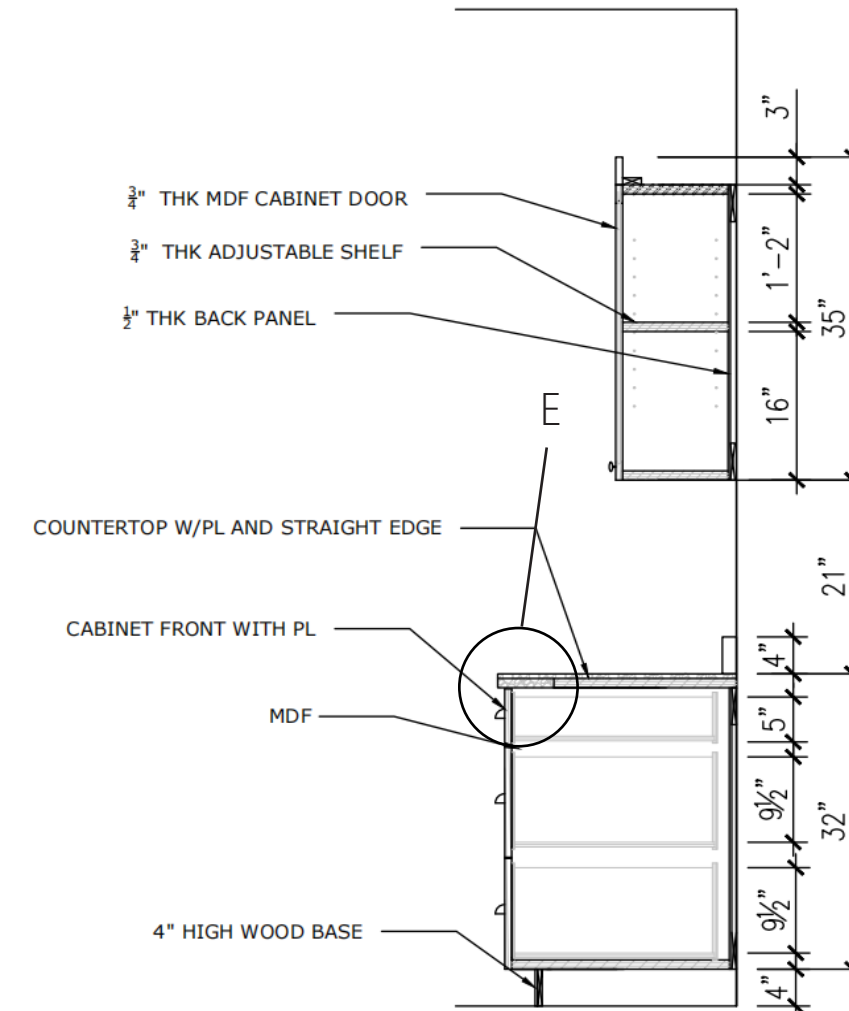

Section CC'

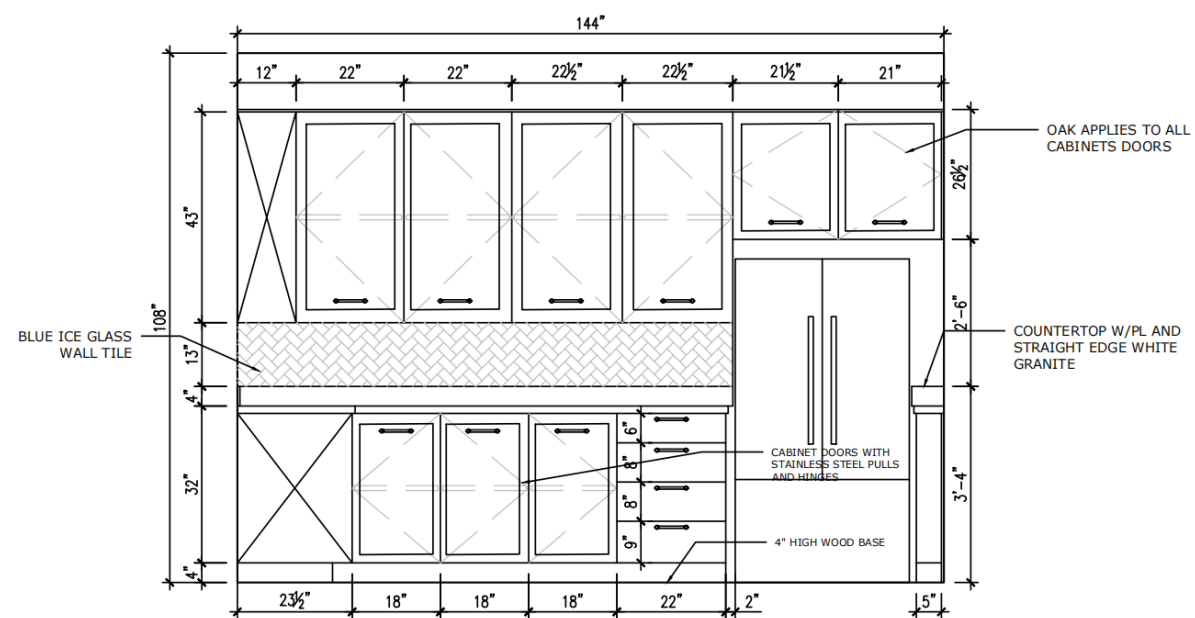

Kitchen Elevation

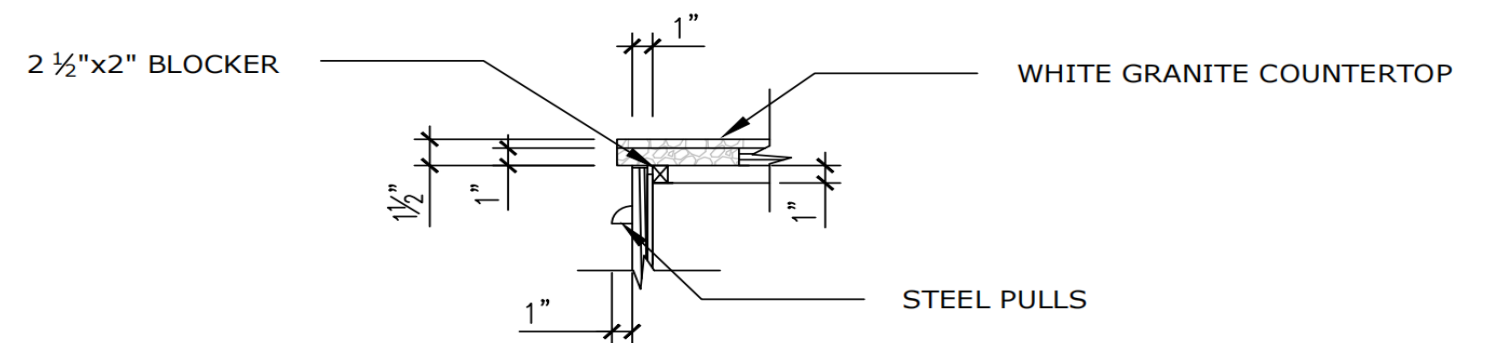


Detail EE'

Rendering



Unit Bedroom

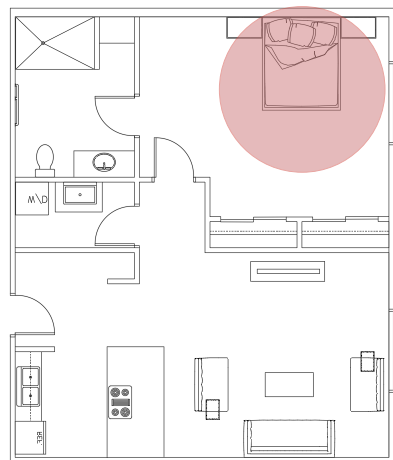

Manager Unit





Fitness Room

